

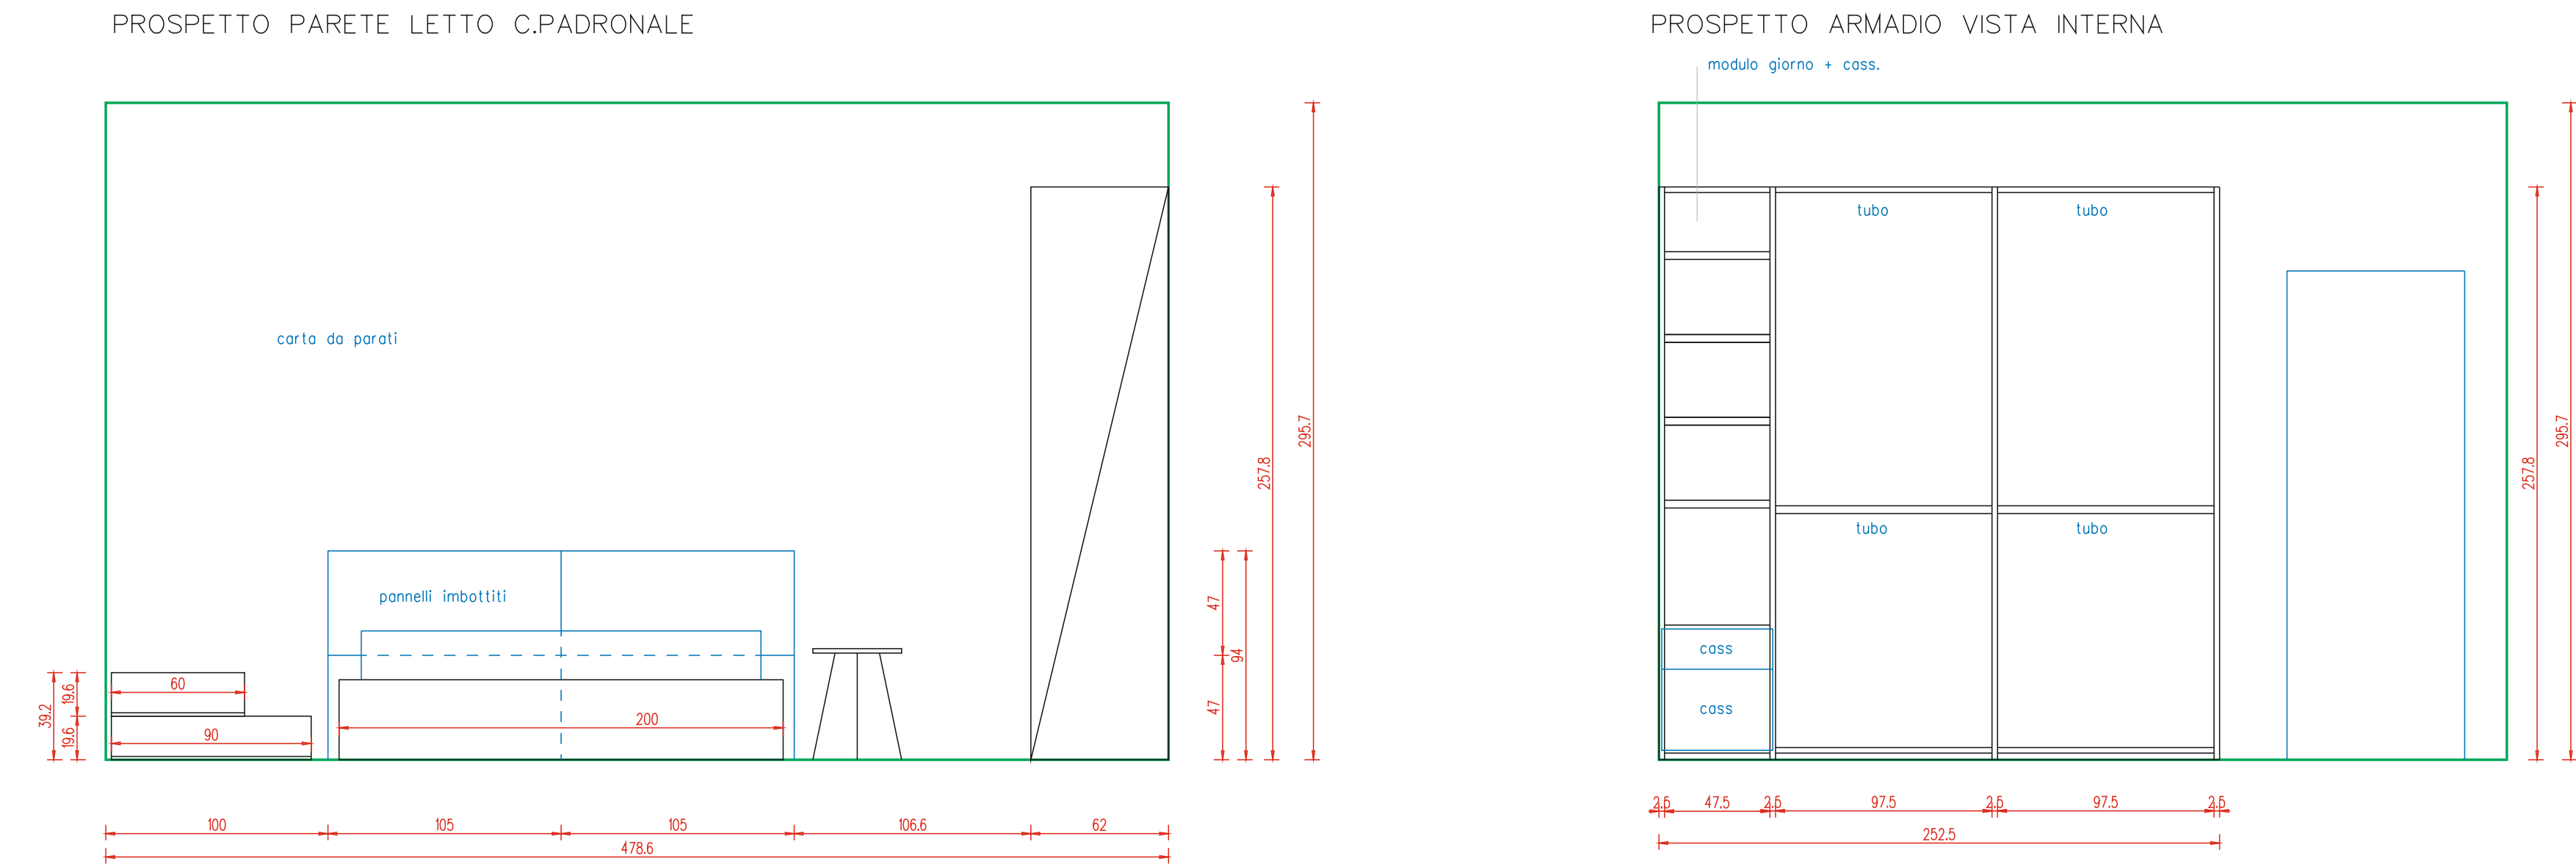
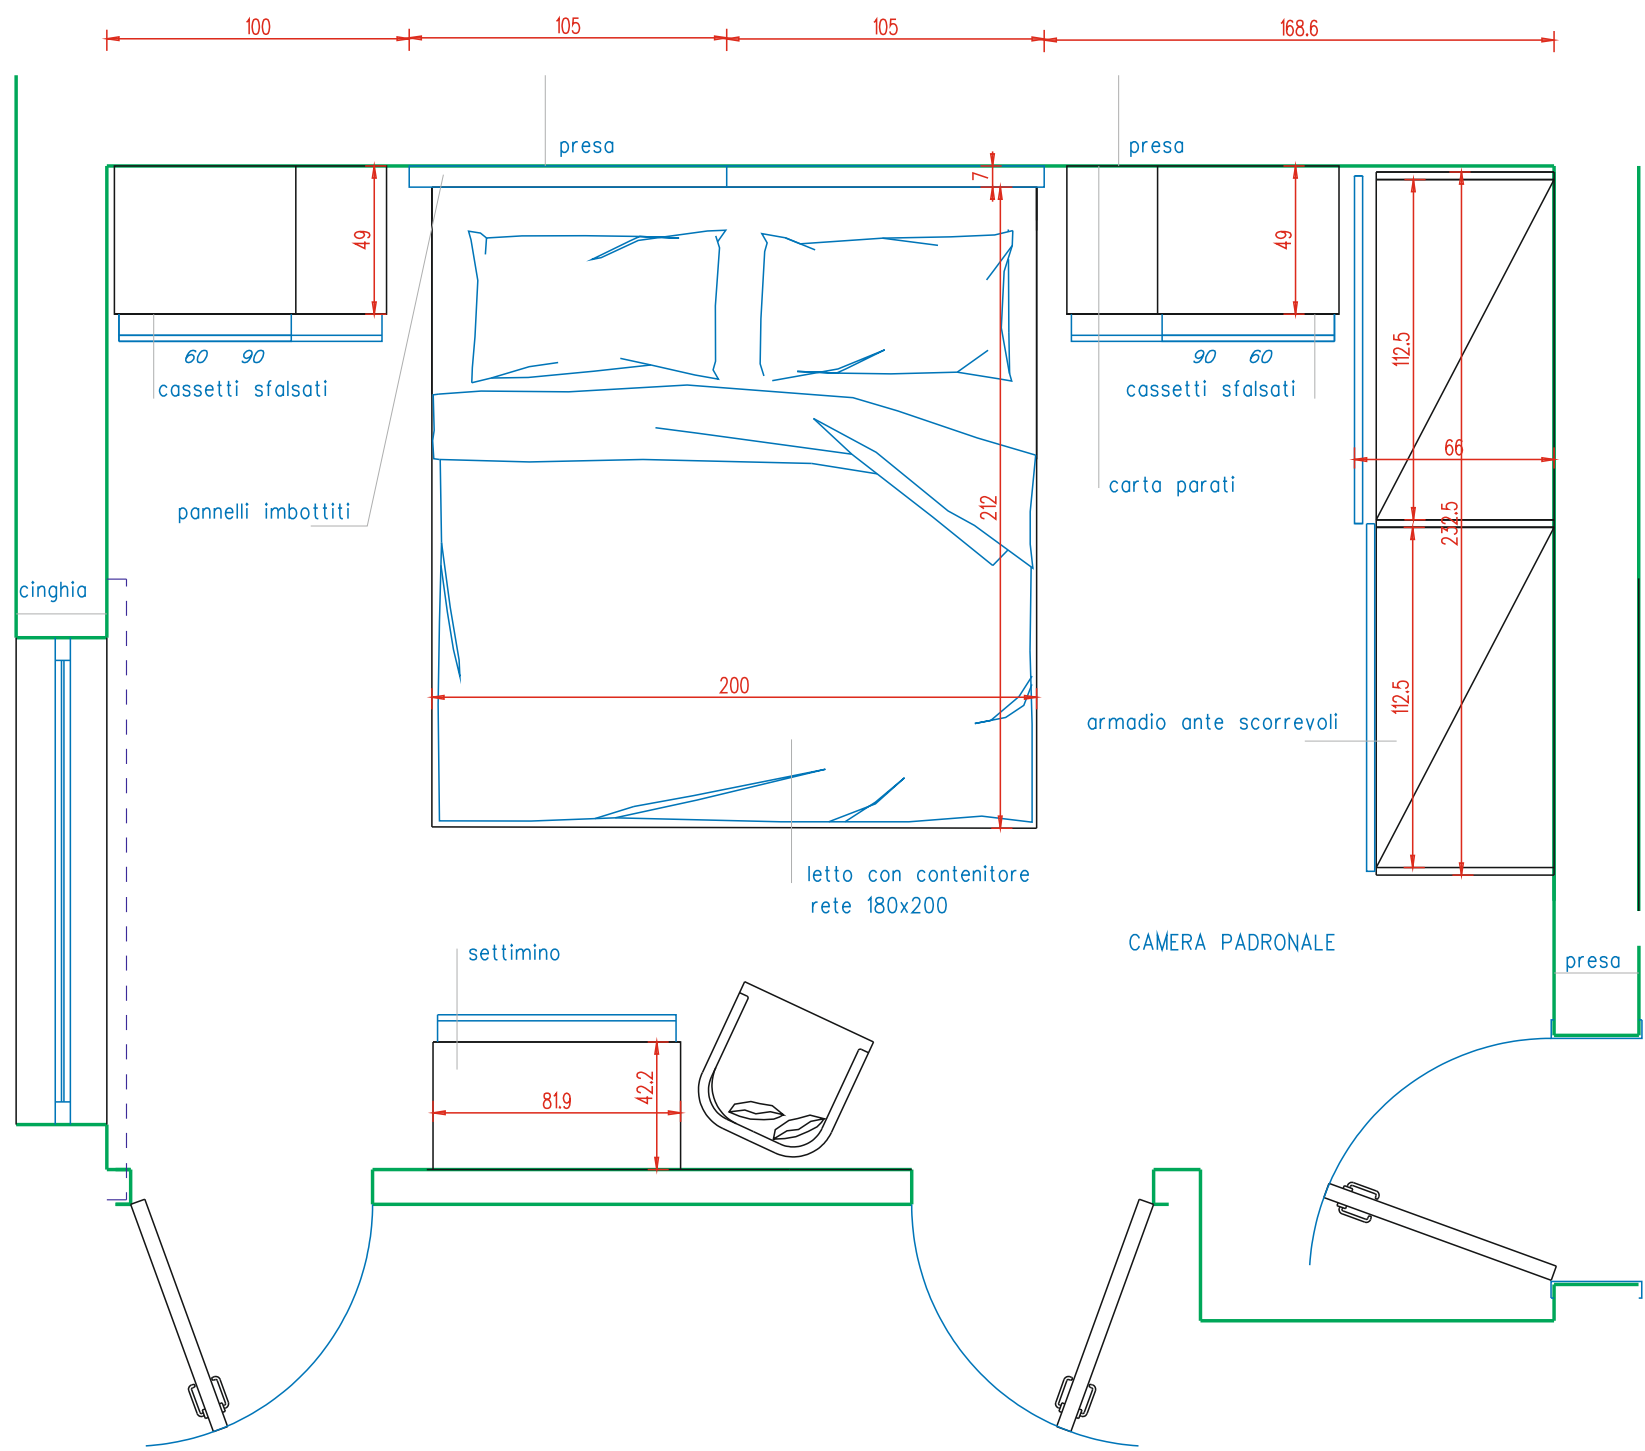




PROPOSTA A- CAMERA PADRONALE

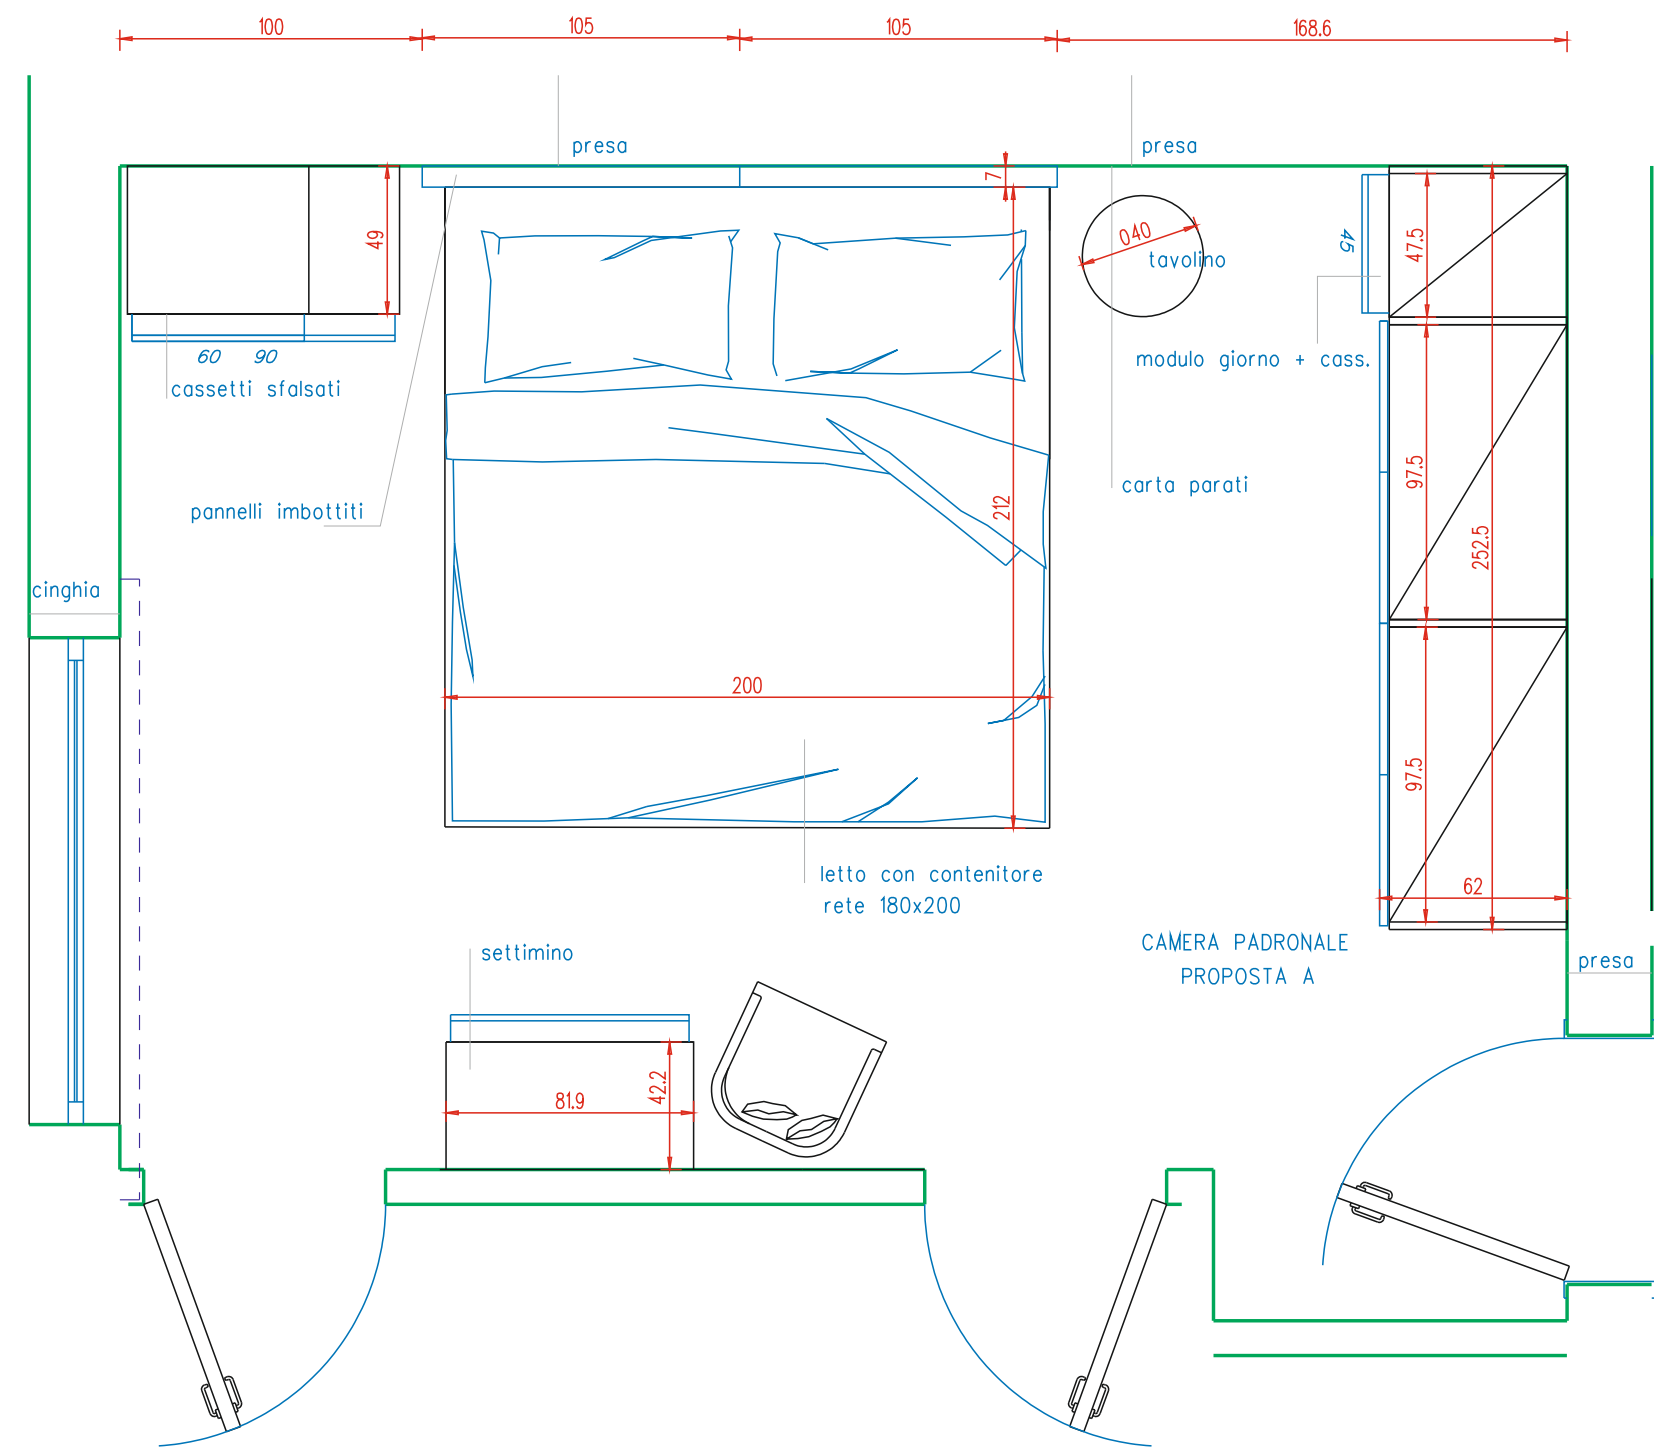

PROPOSTA B- CAMERA PADRONALE

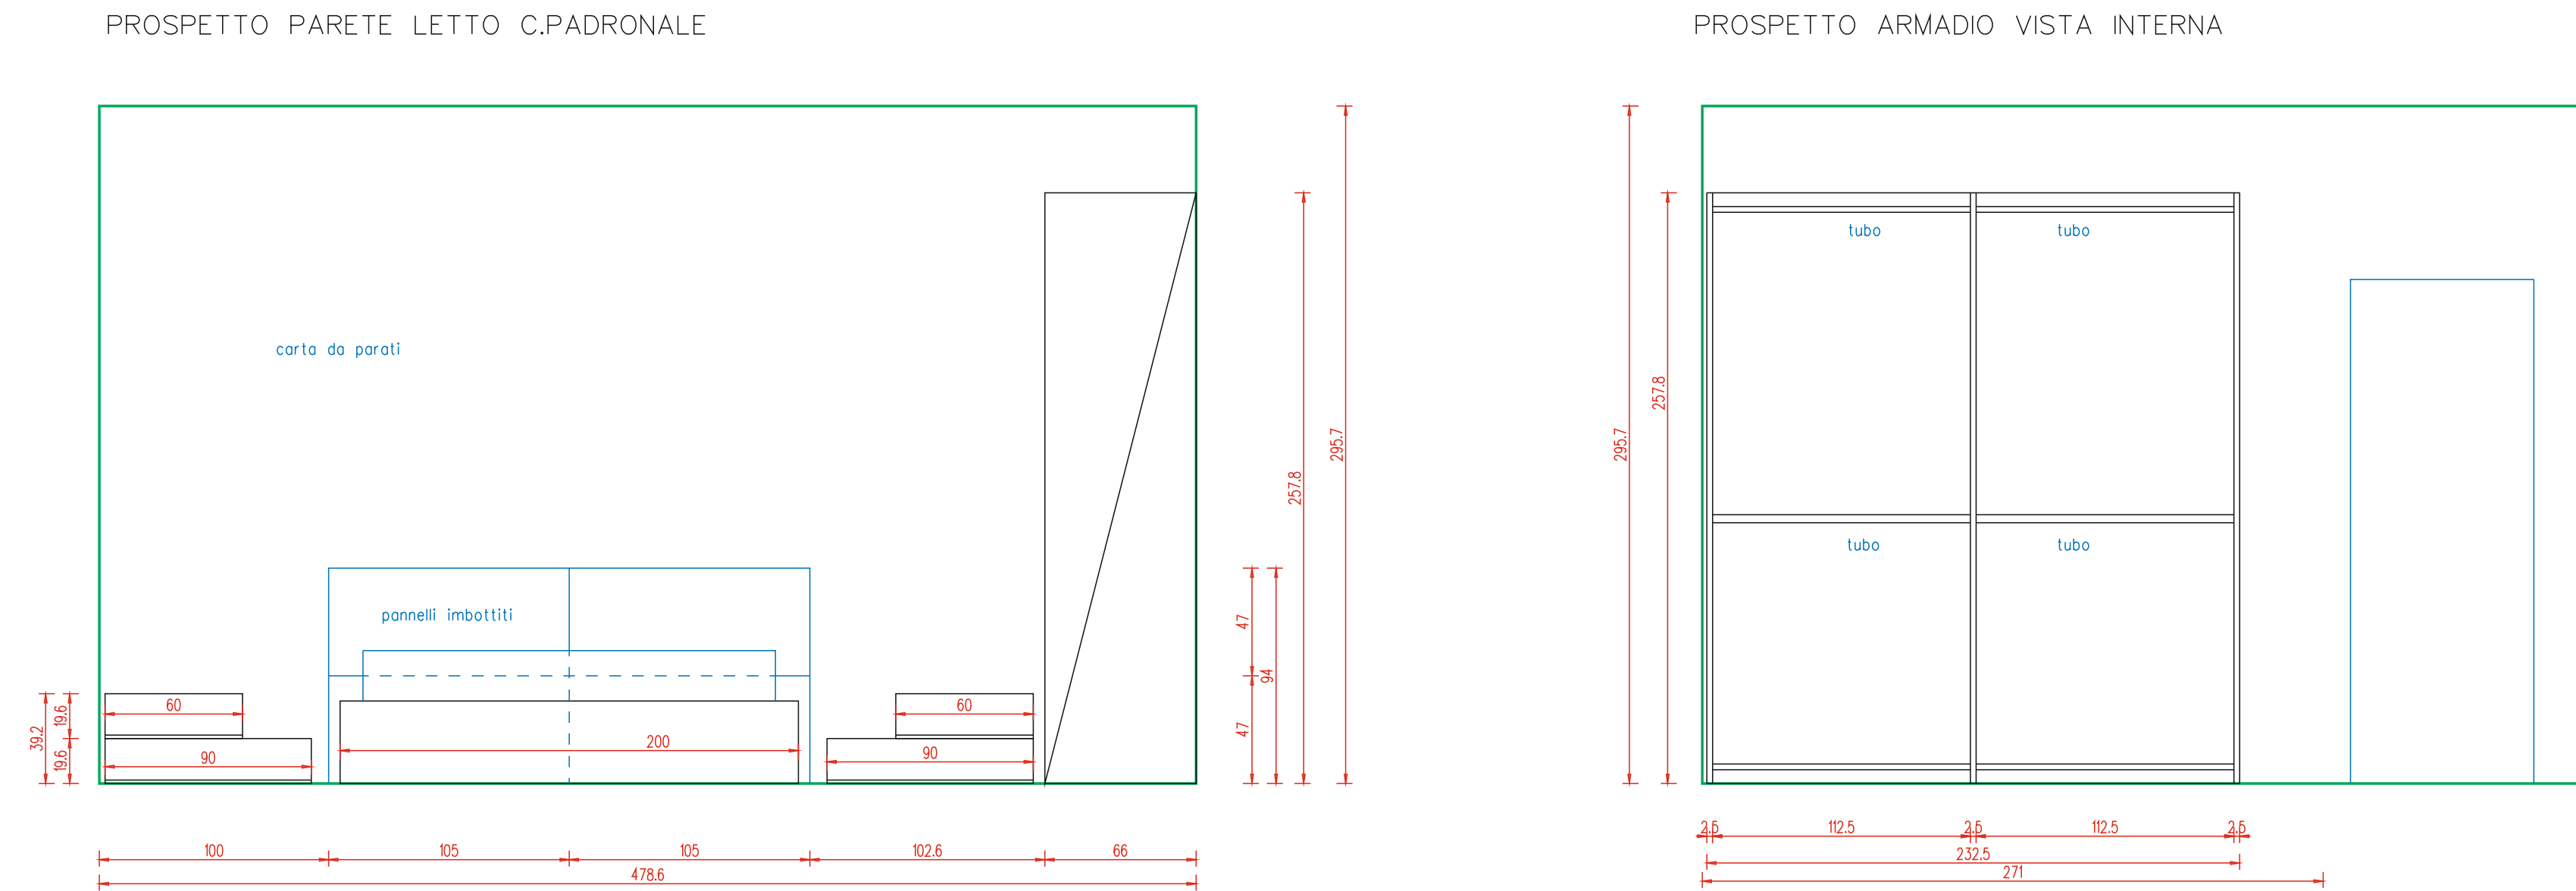

PROPOSTA C- CAMERA PADRONALE

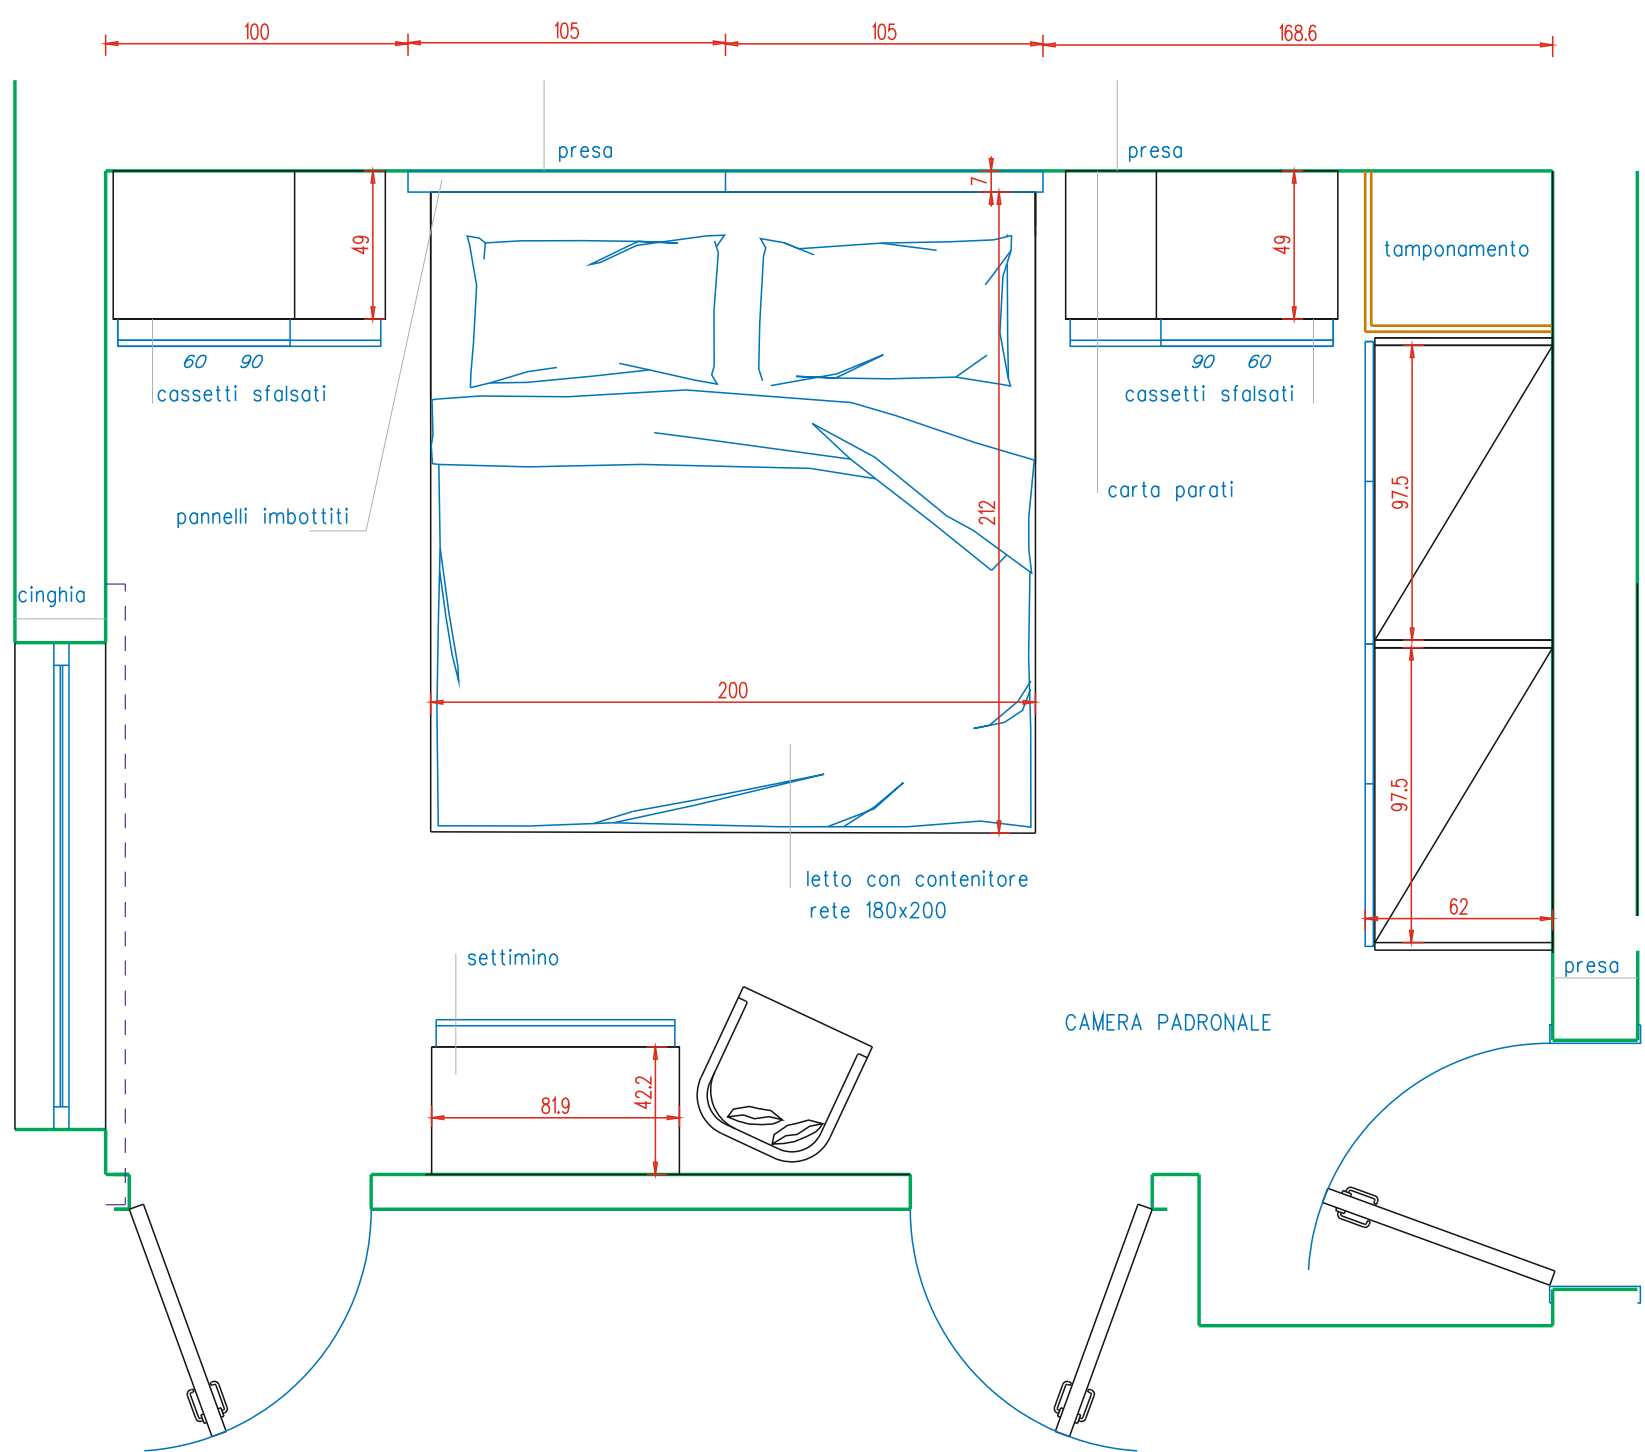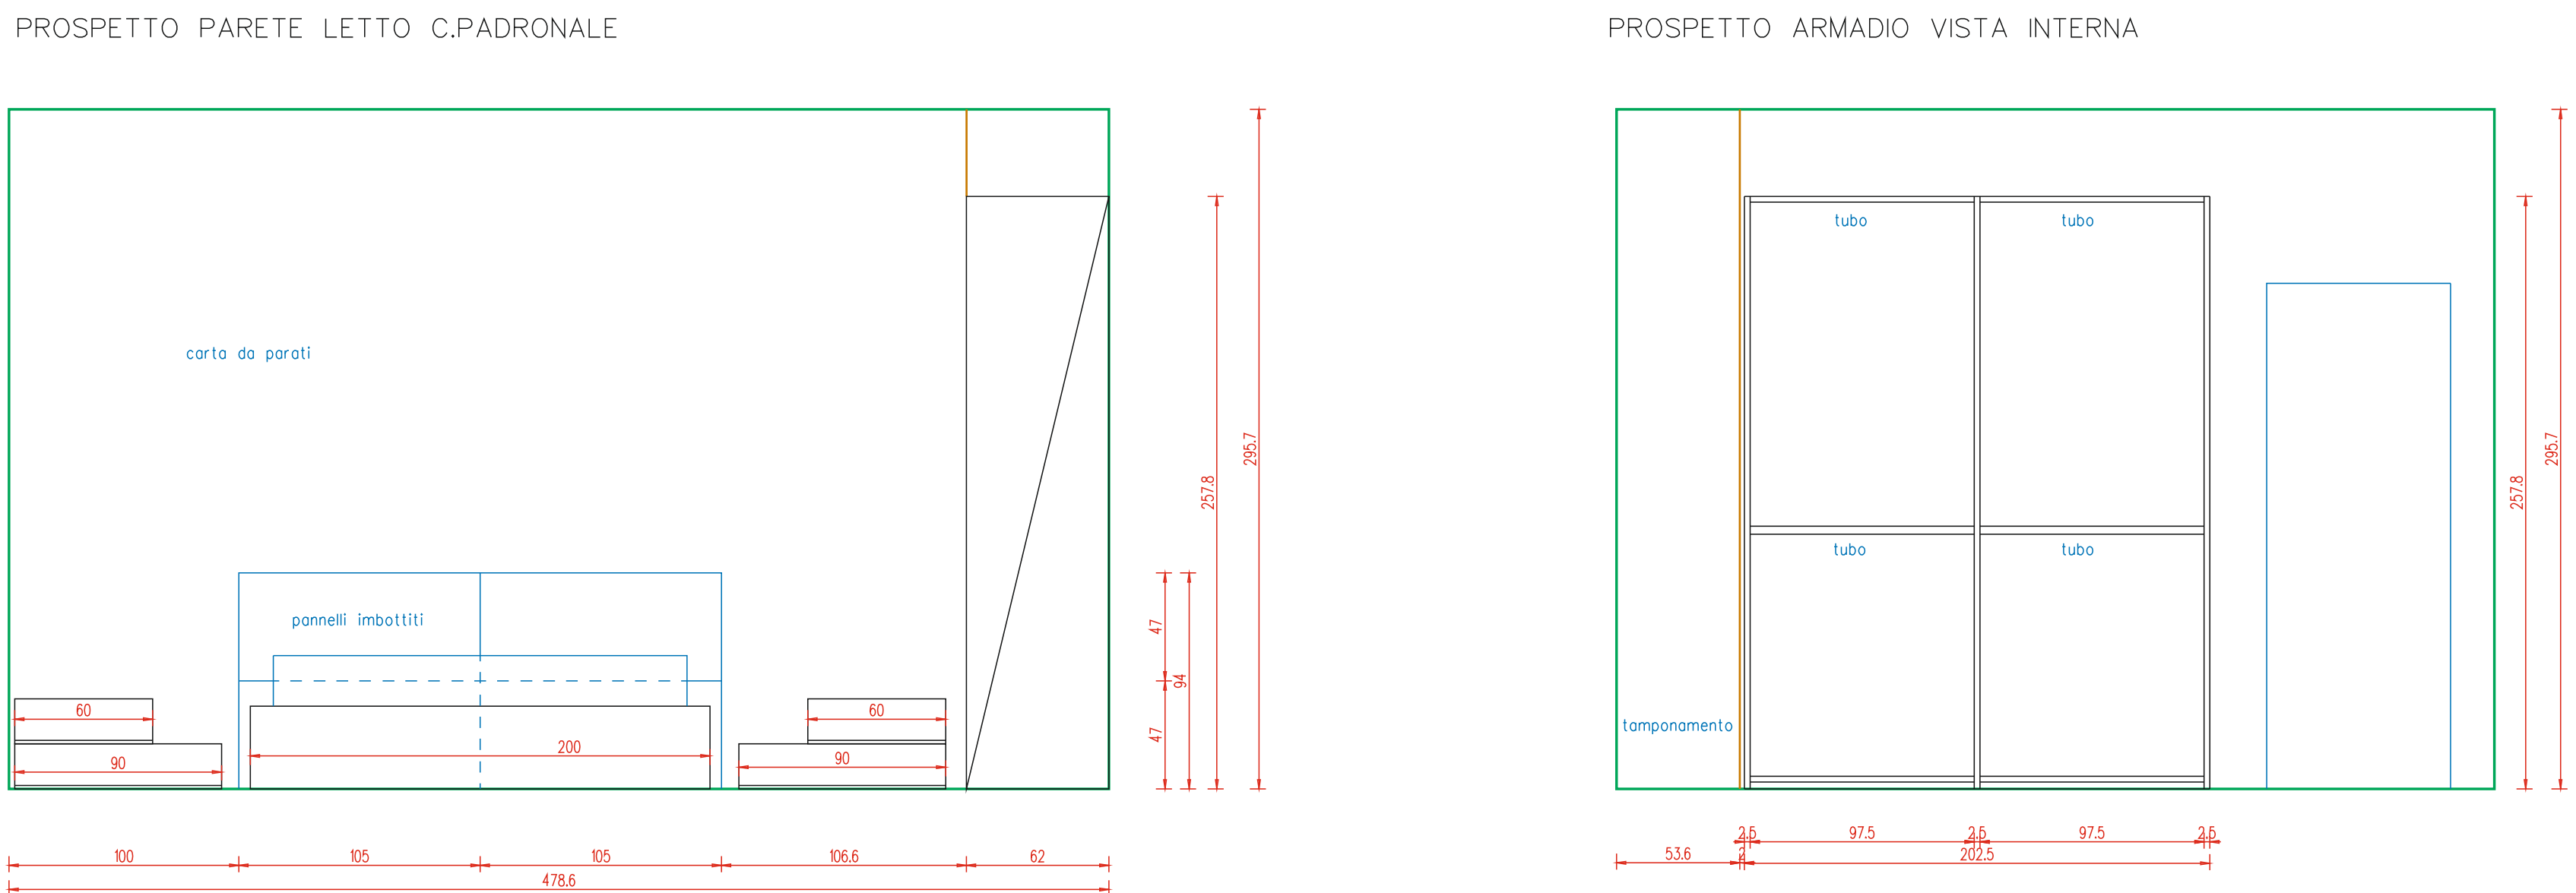

tav. 02 vers. 2.2

Rif. ---
Data : ---
Scala 1:25
Ogg.: proposte camera