


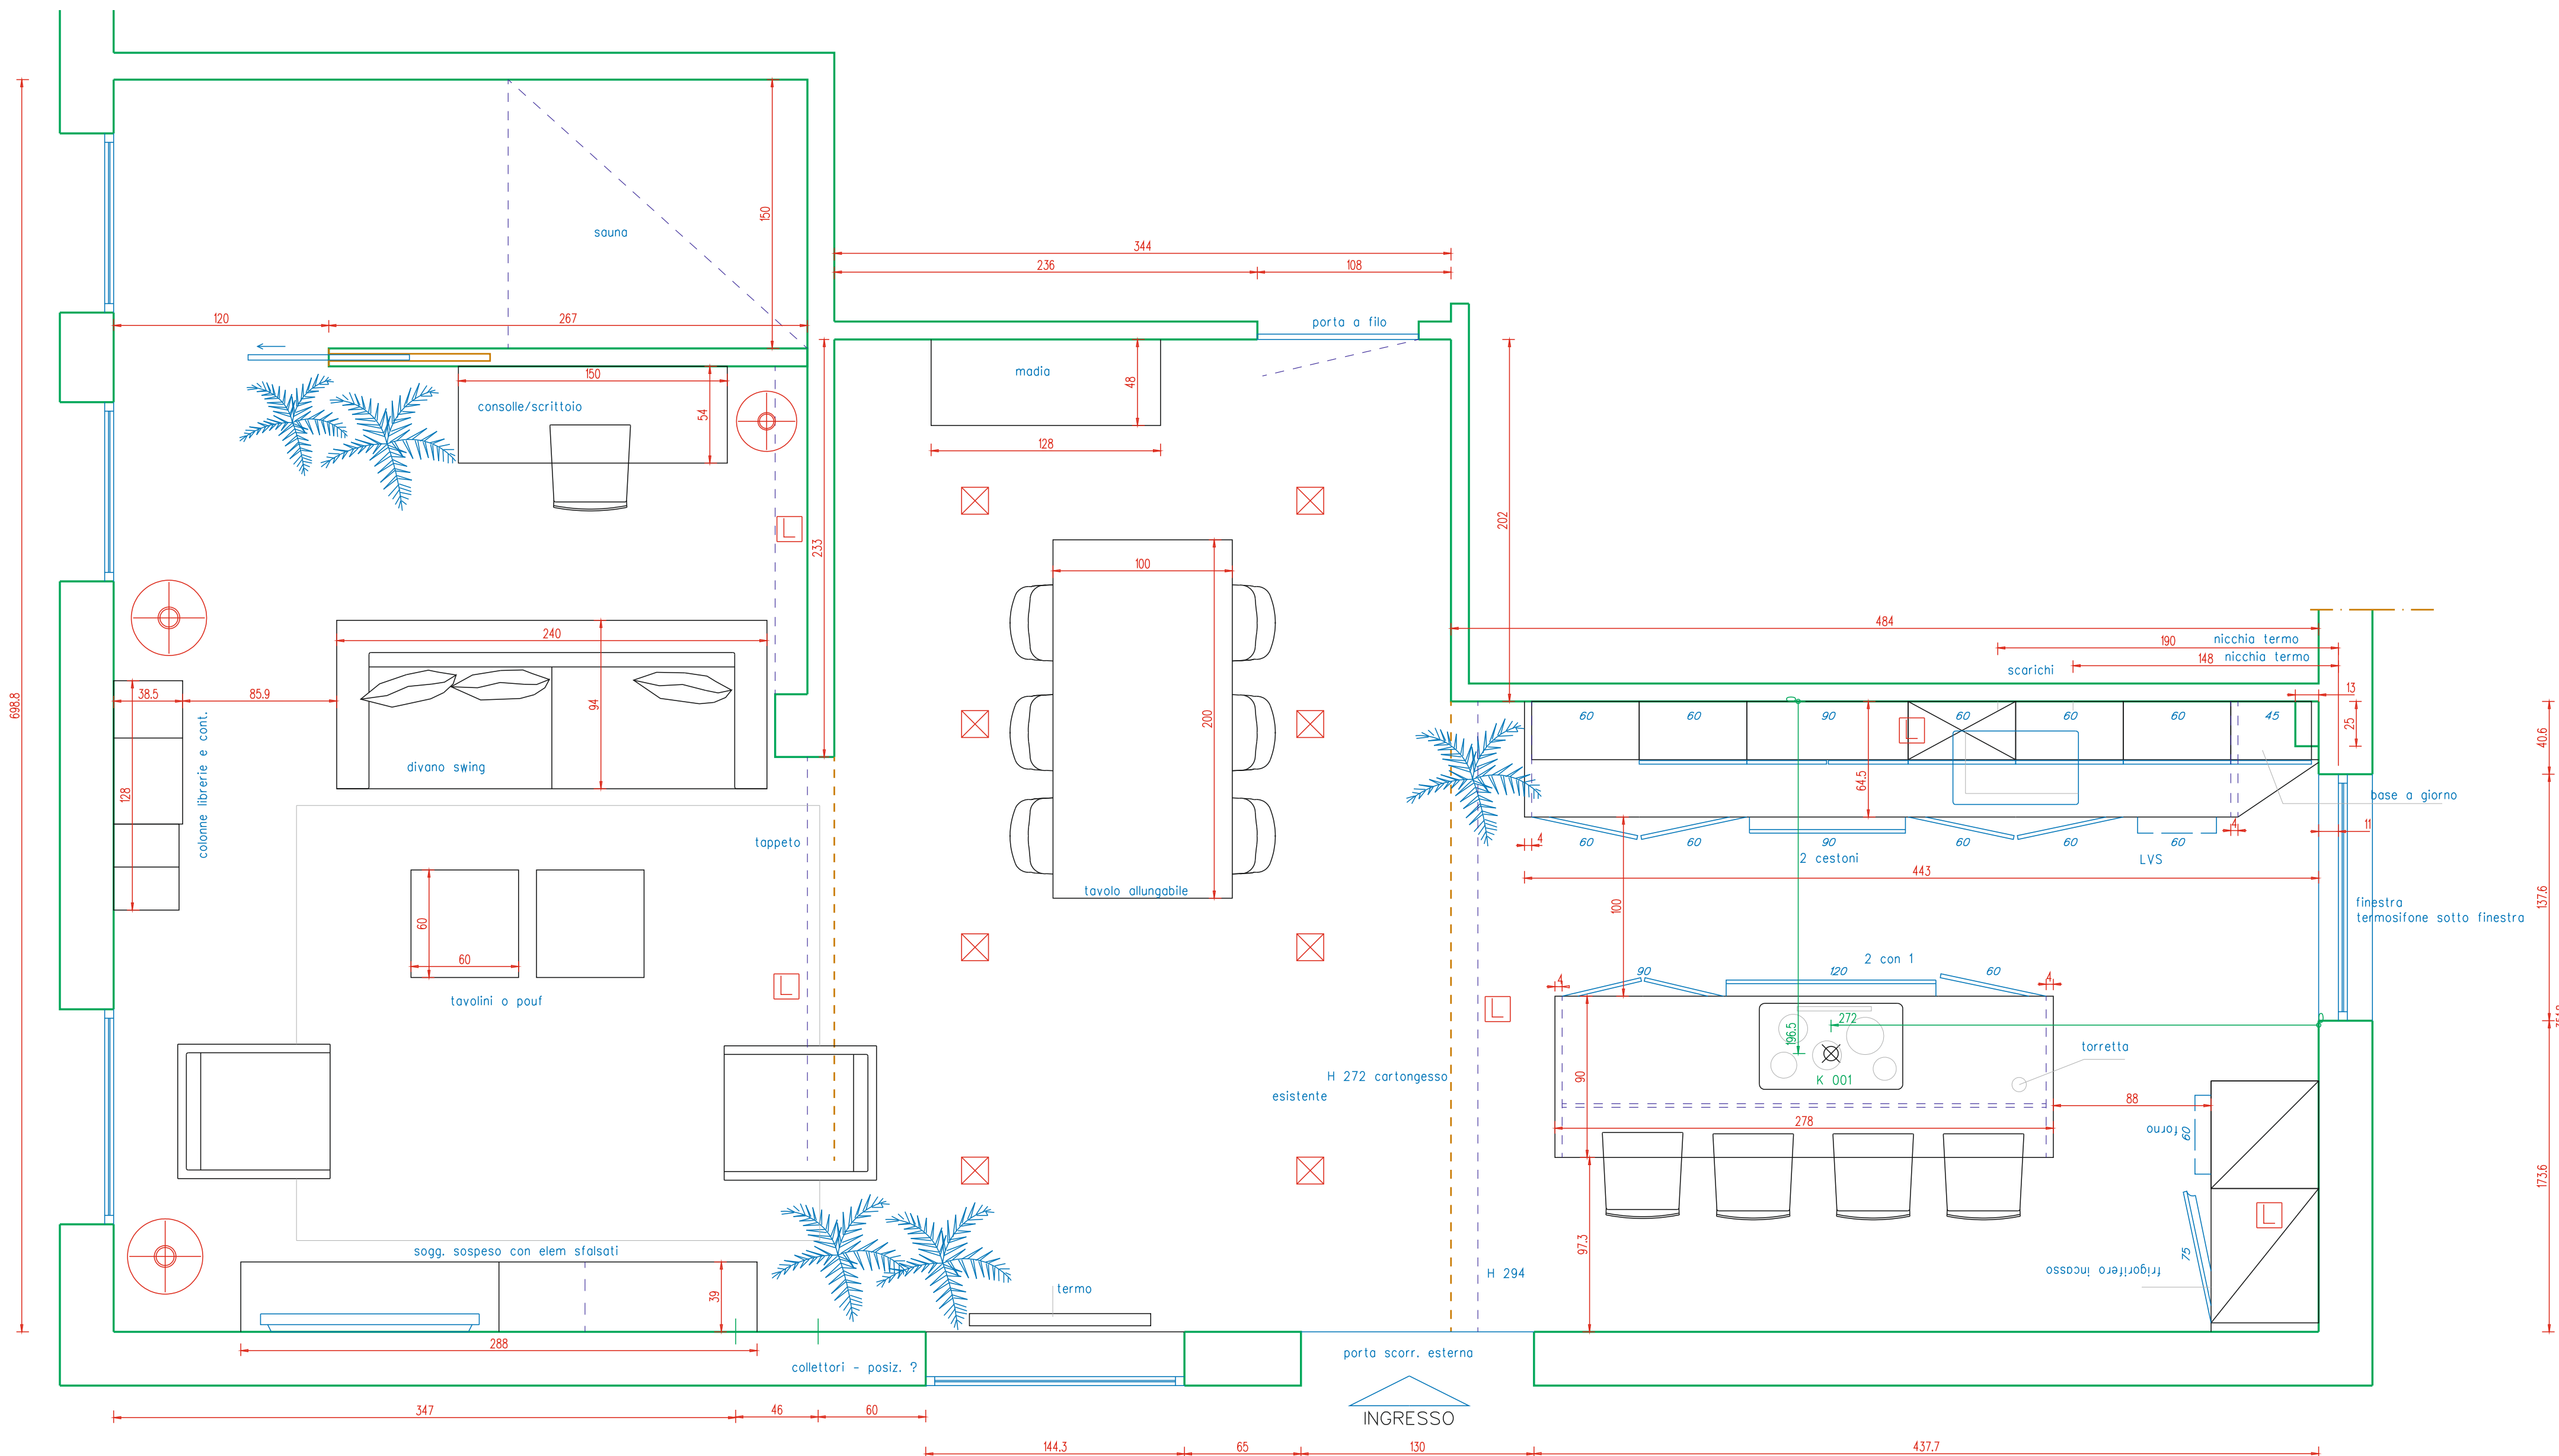

vers. 4 tav. 01

Rif. **SALMASO TOMASO**
Ogg.: pianta zona giorno

studio **Graffiti**
since 1991
design interiors
& show-room

Look
interiors.it
arredamenti

Data : 14/01/2022
Scala 1:25