
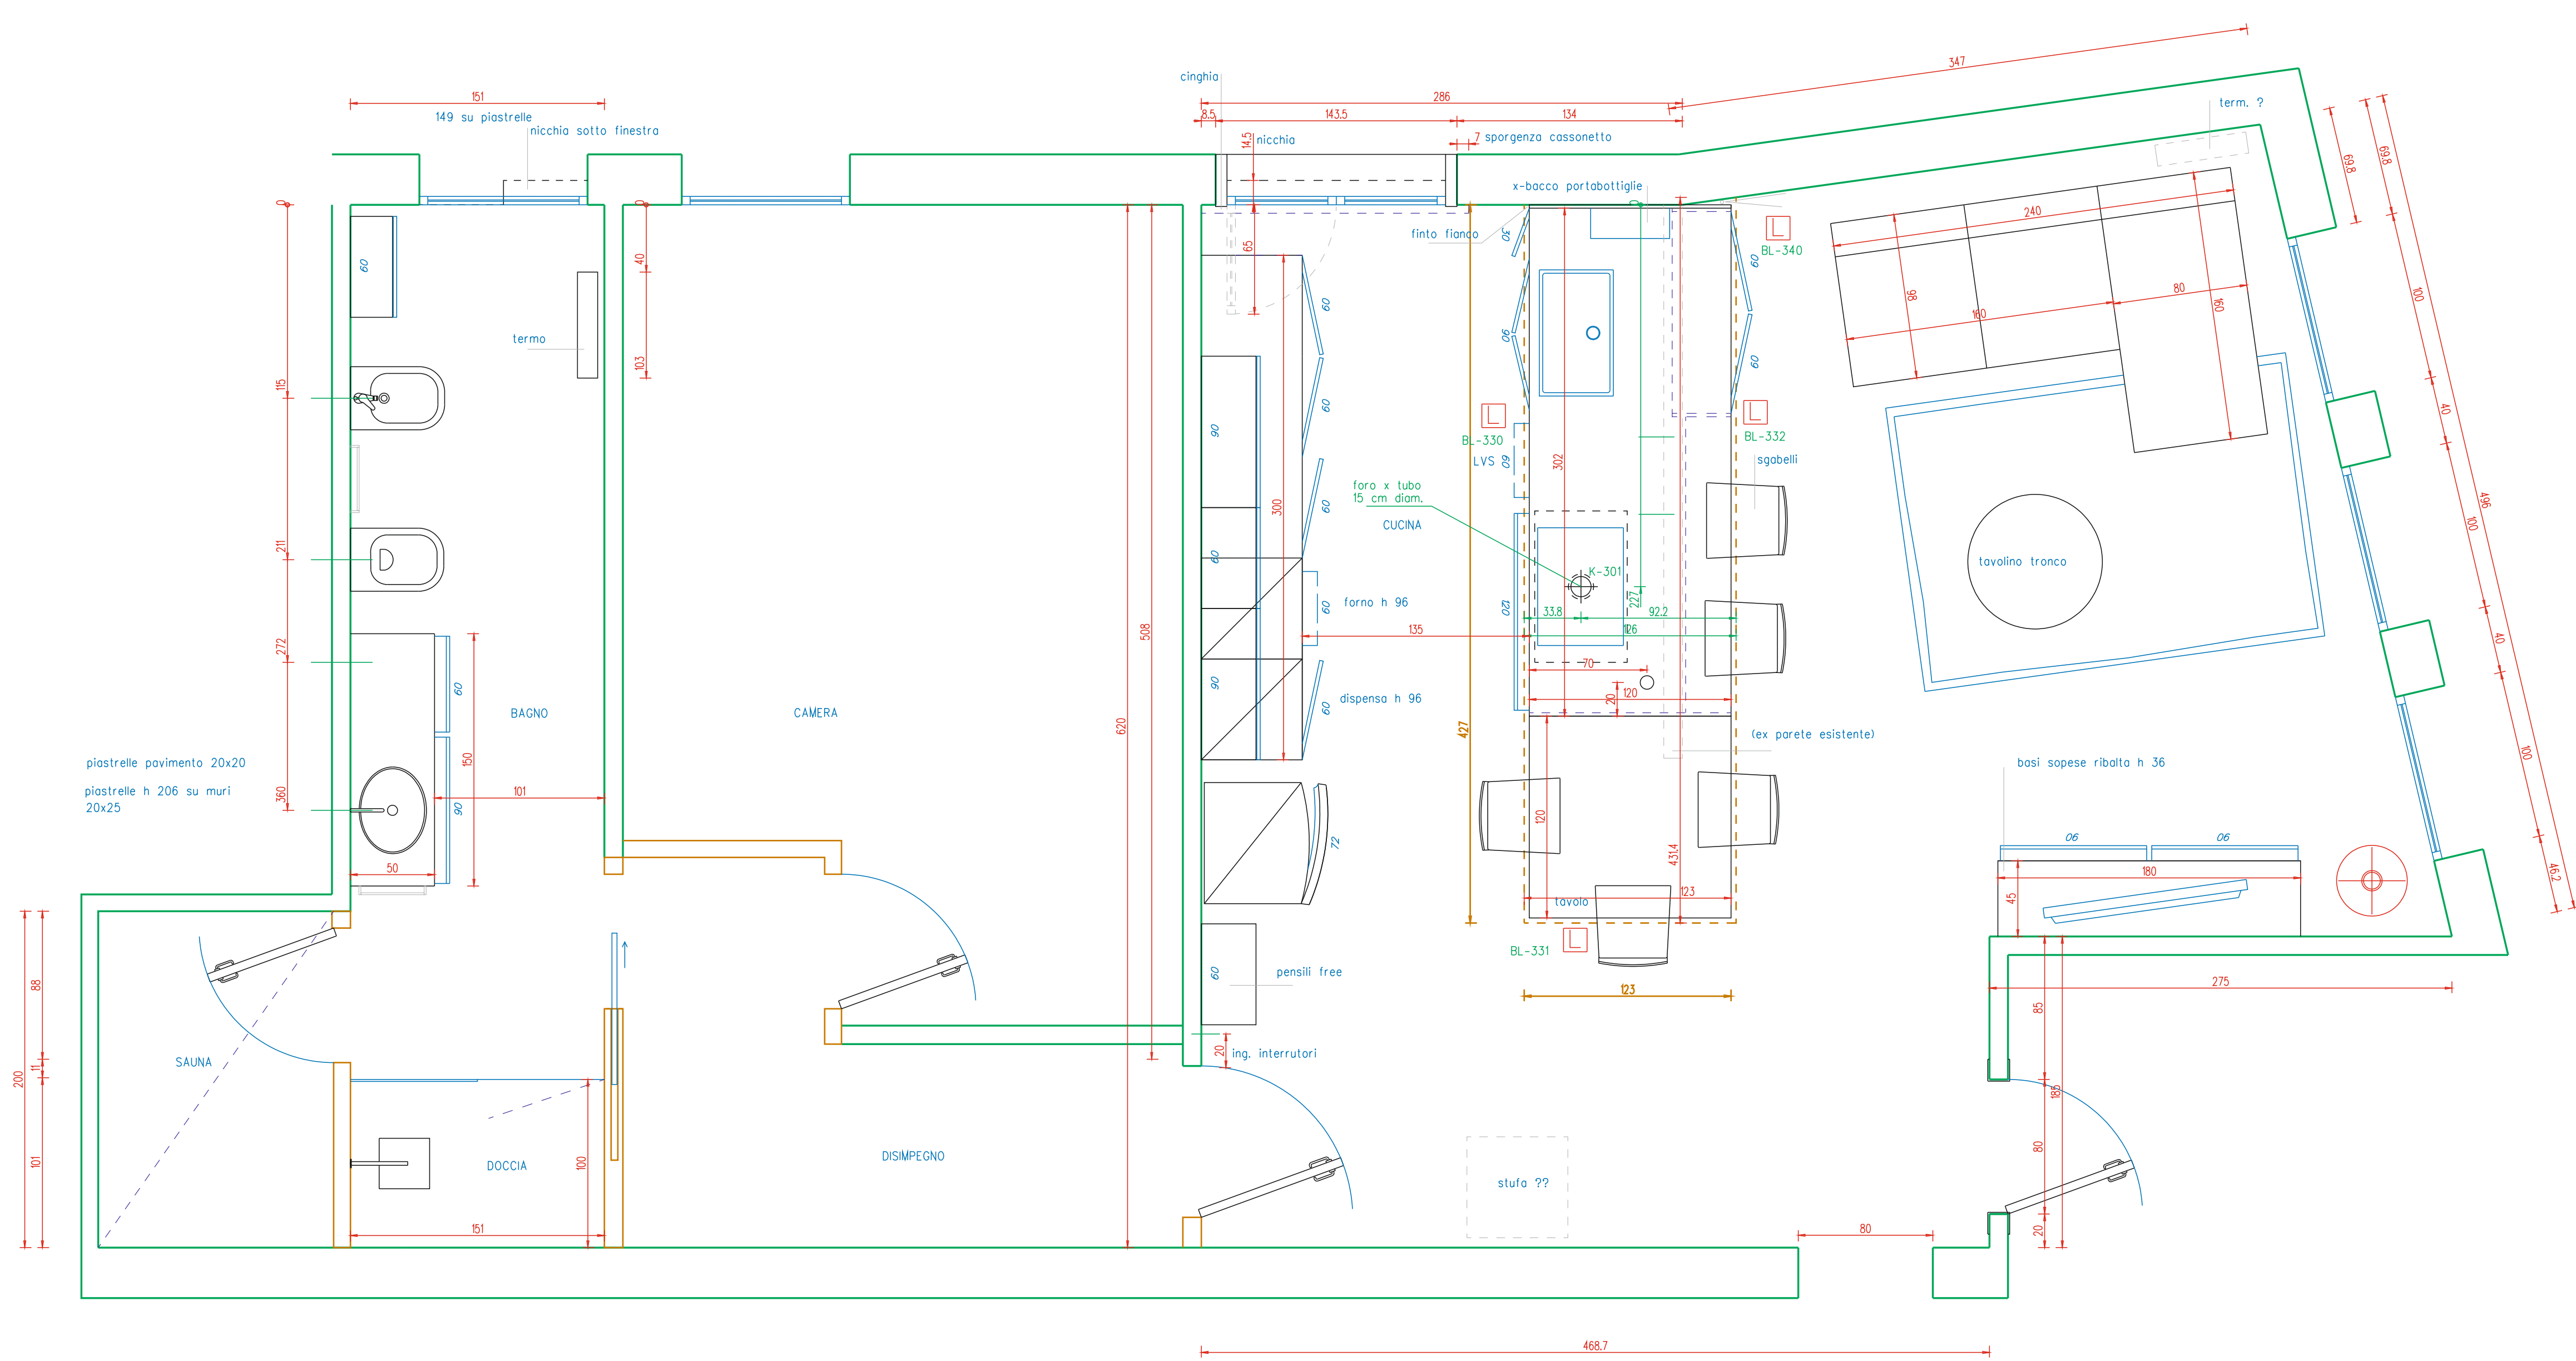
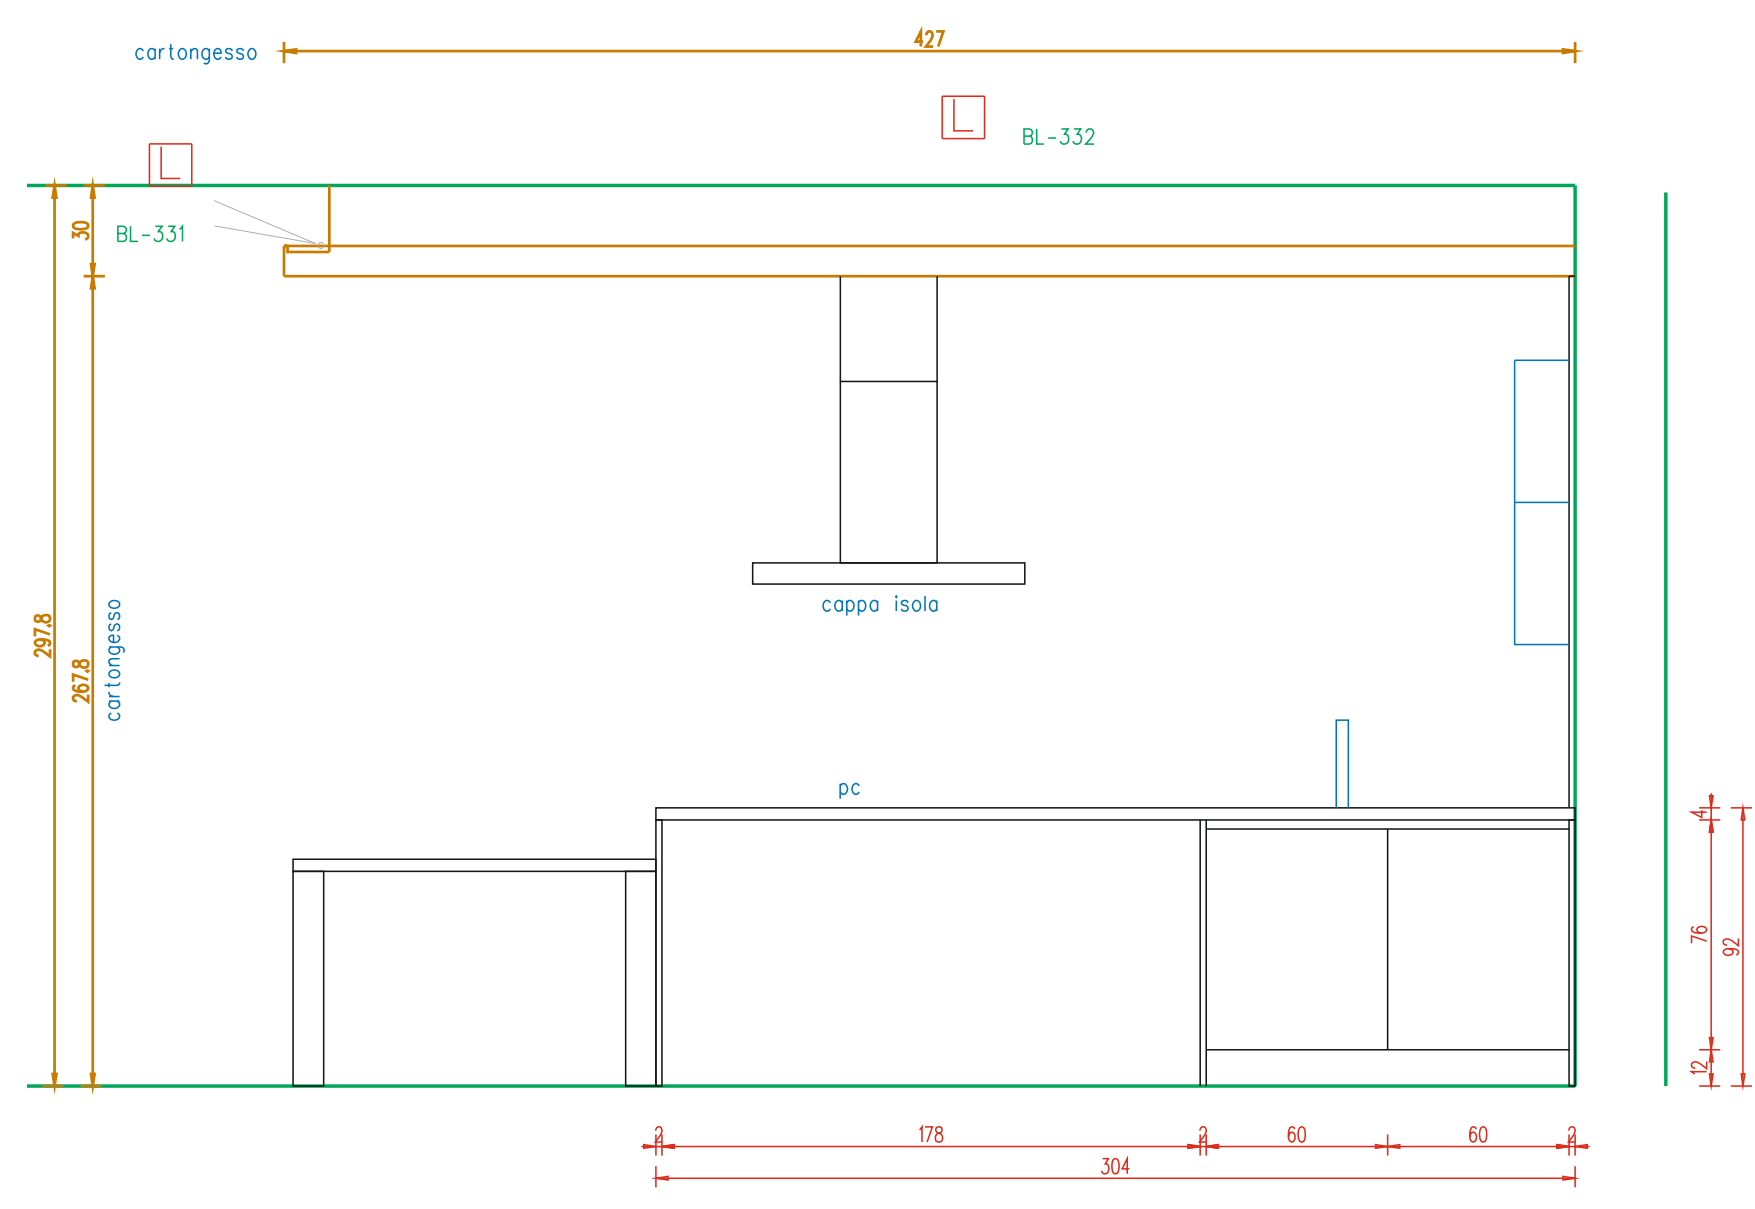
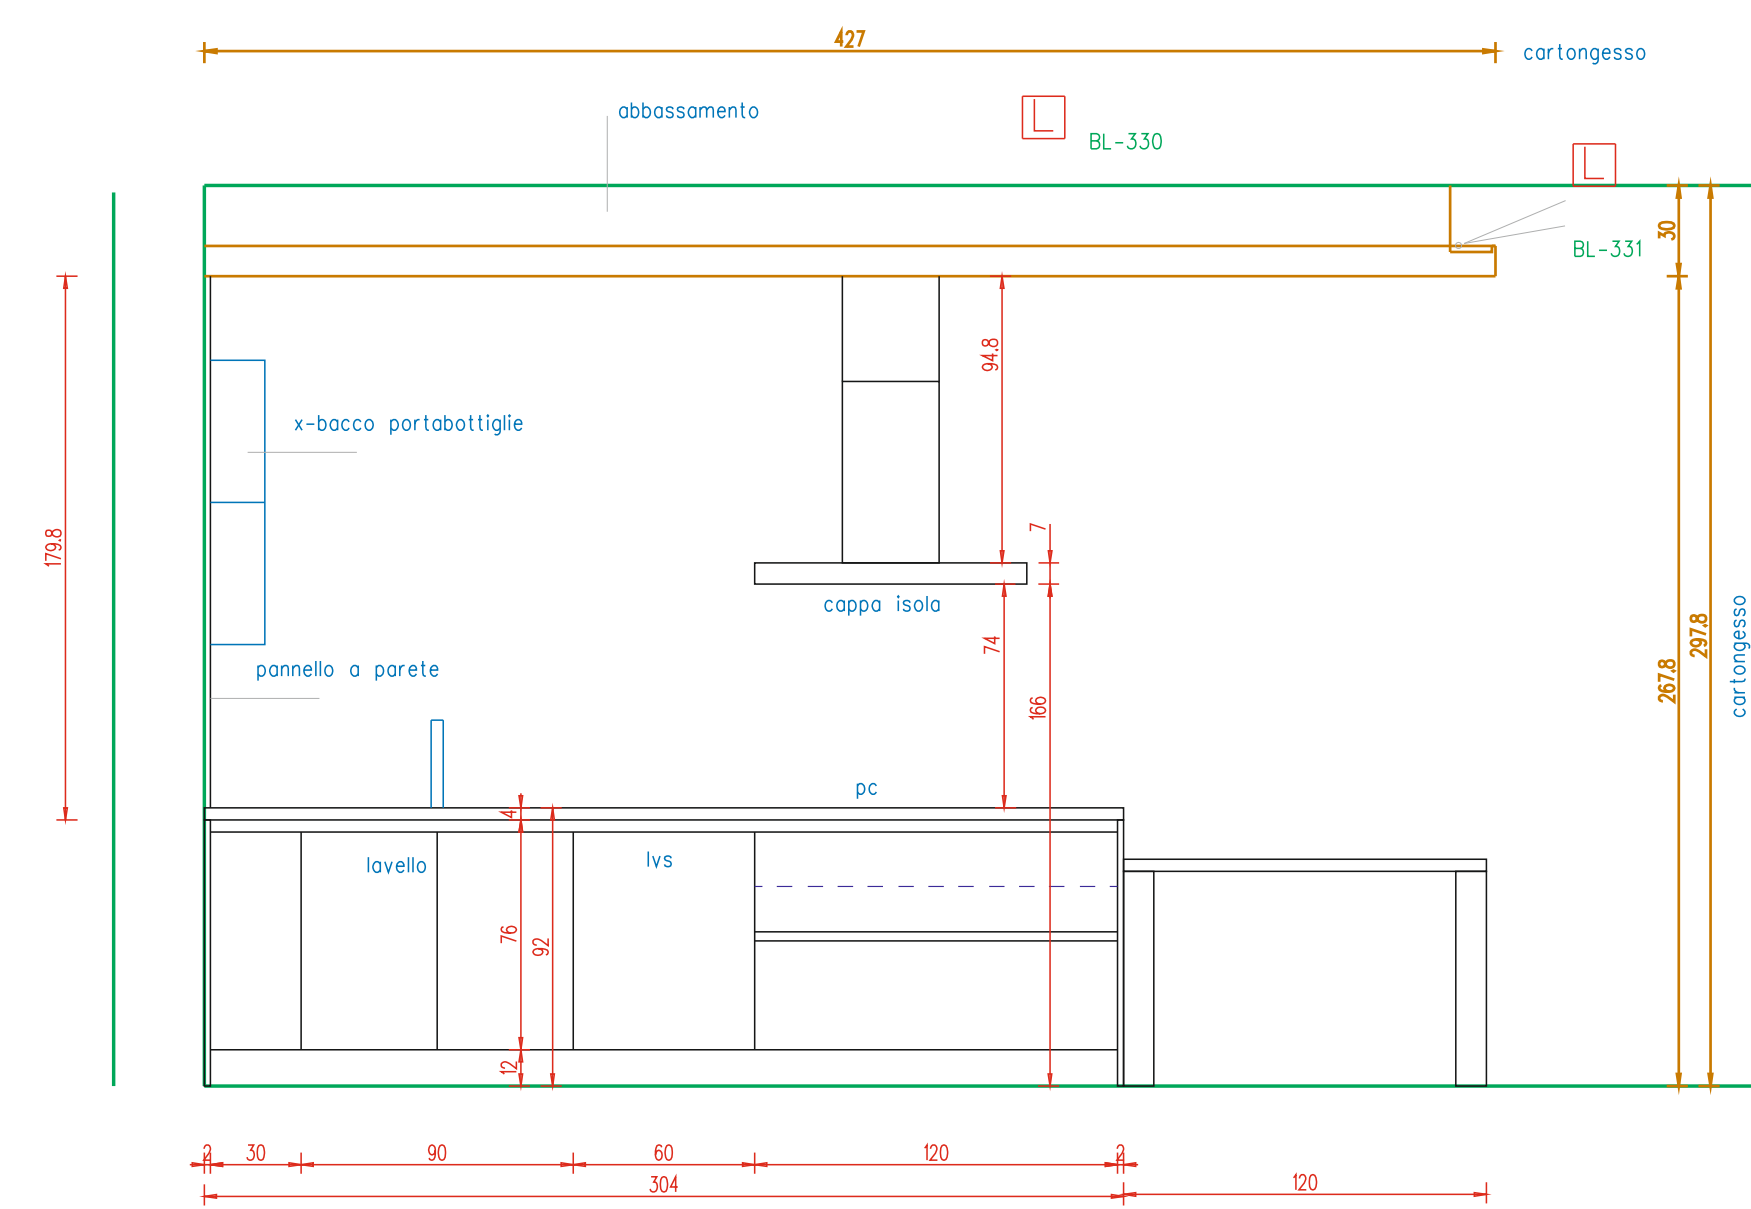
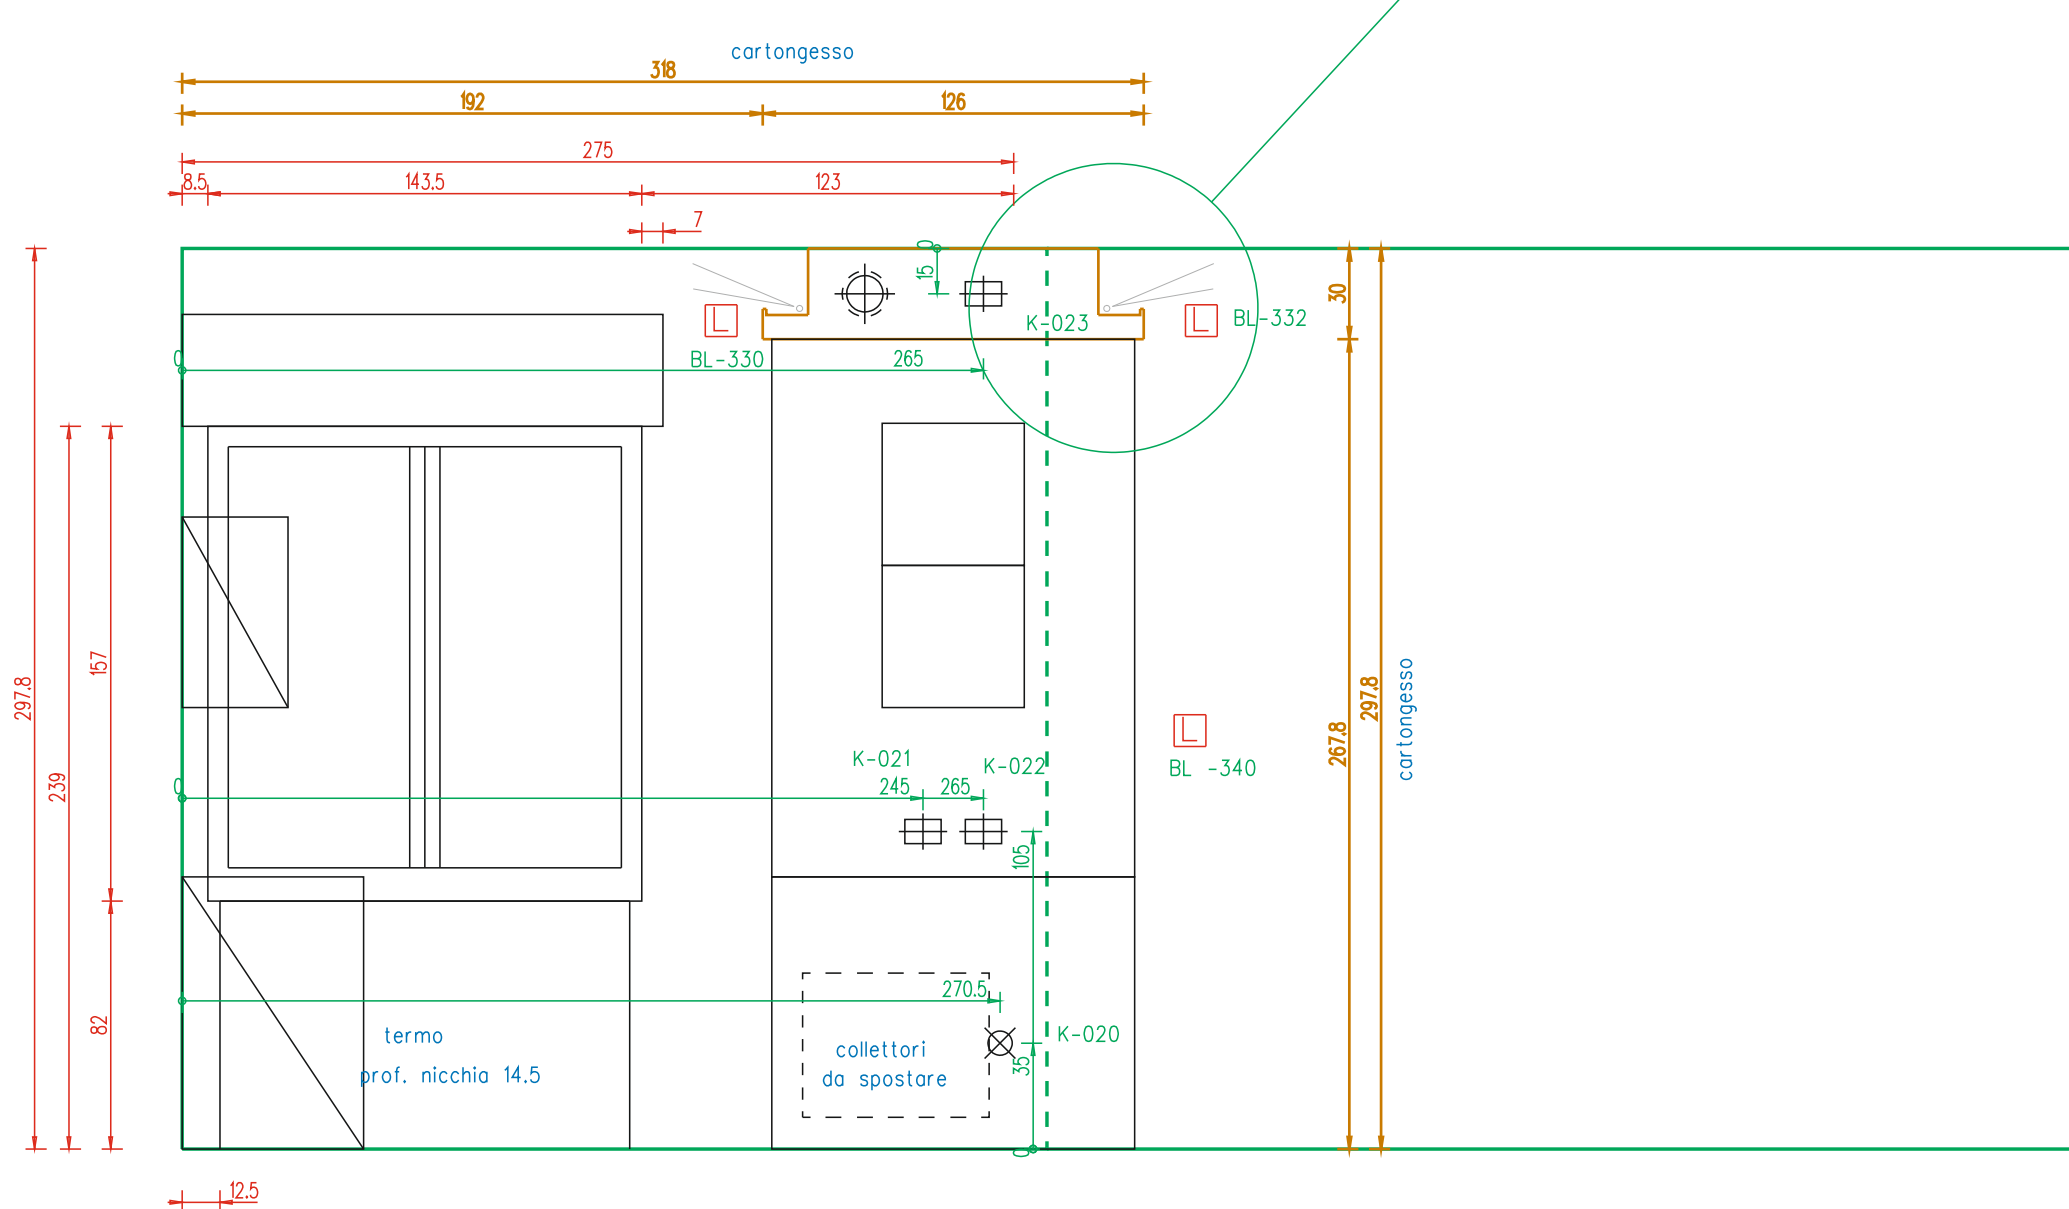


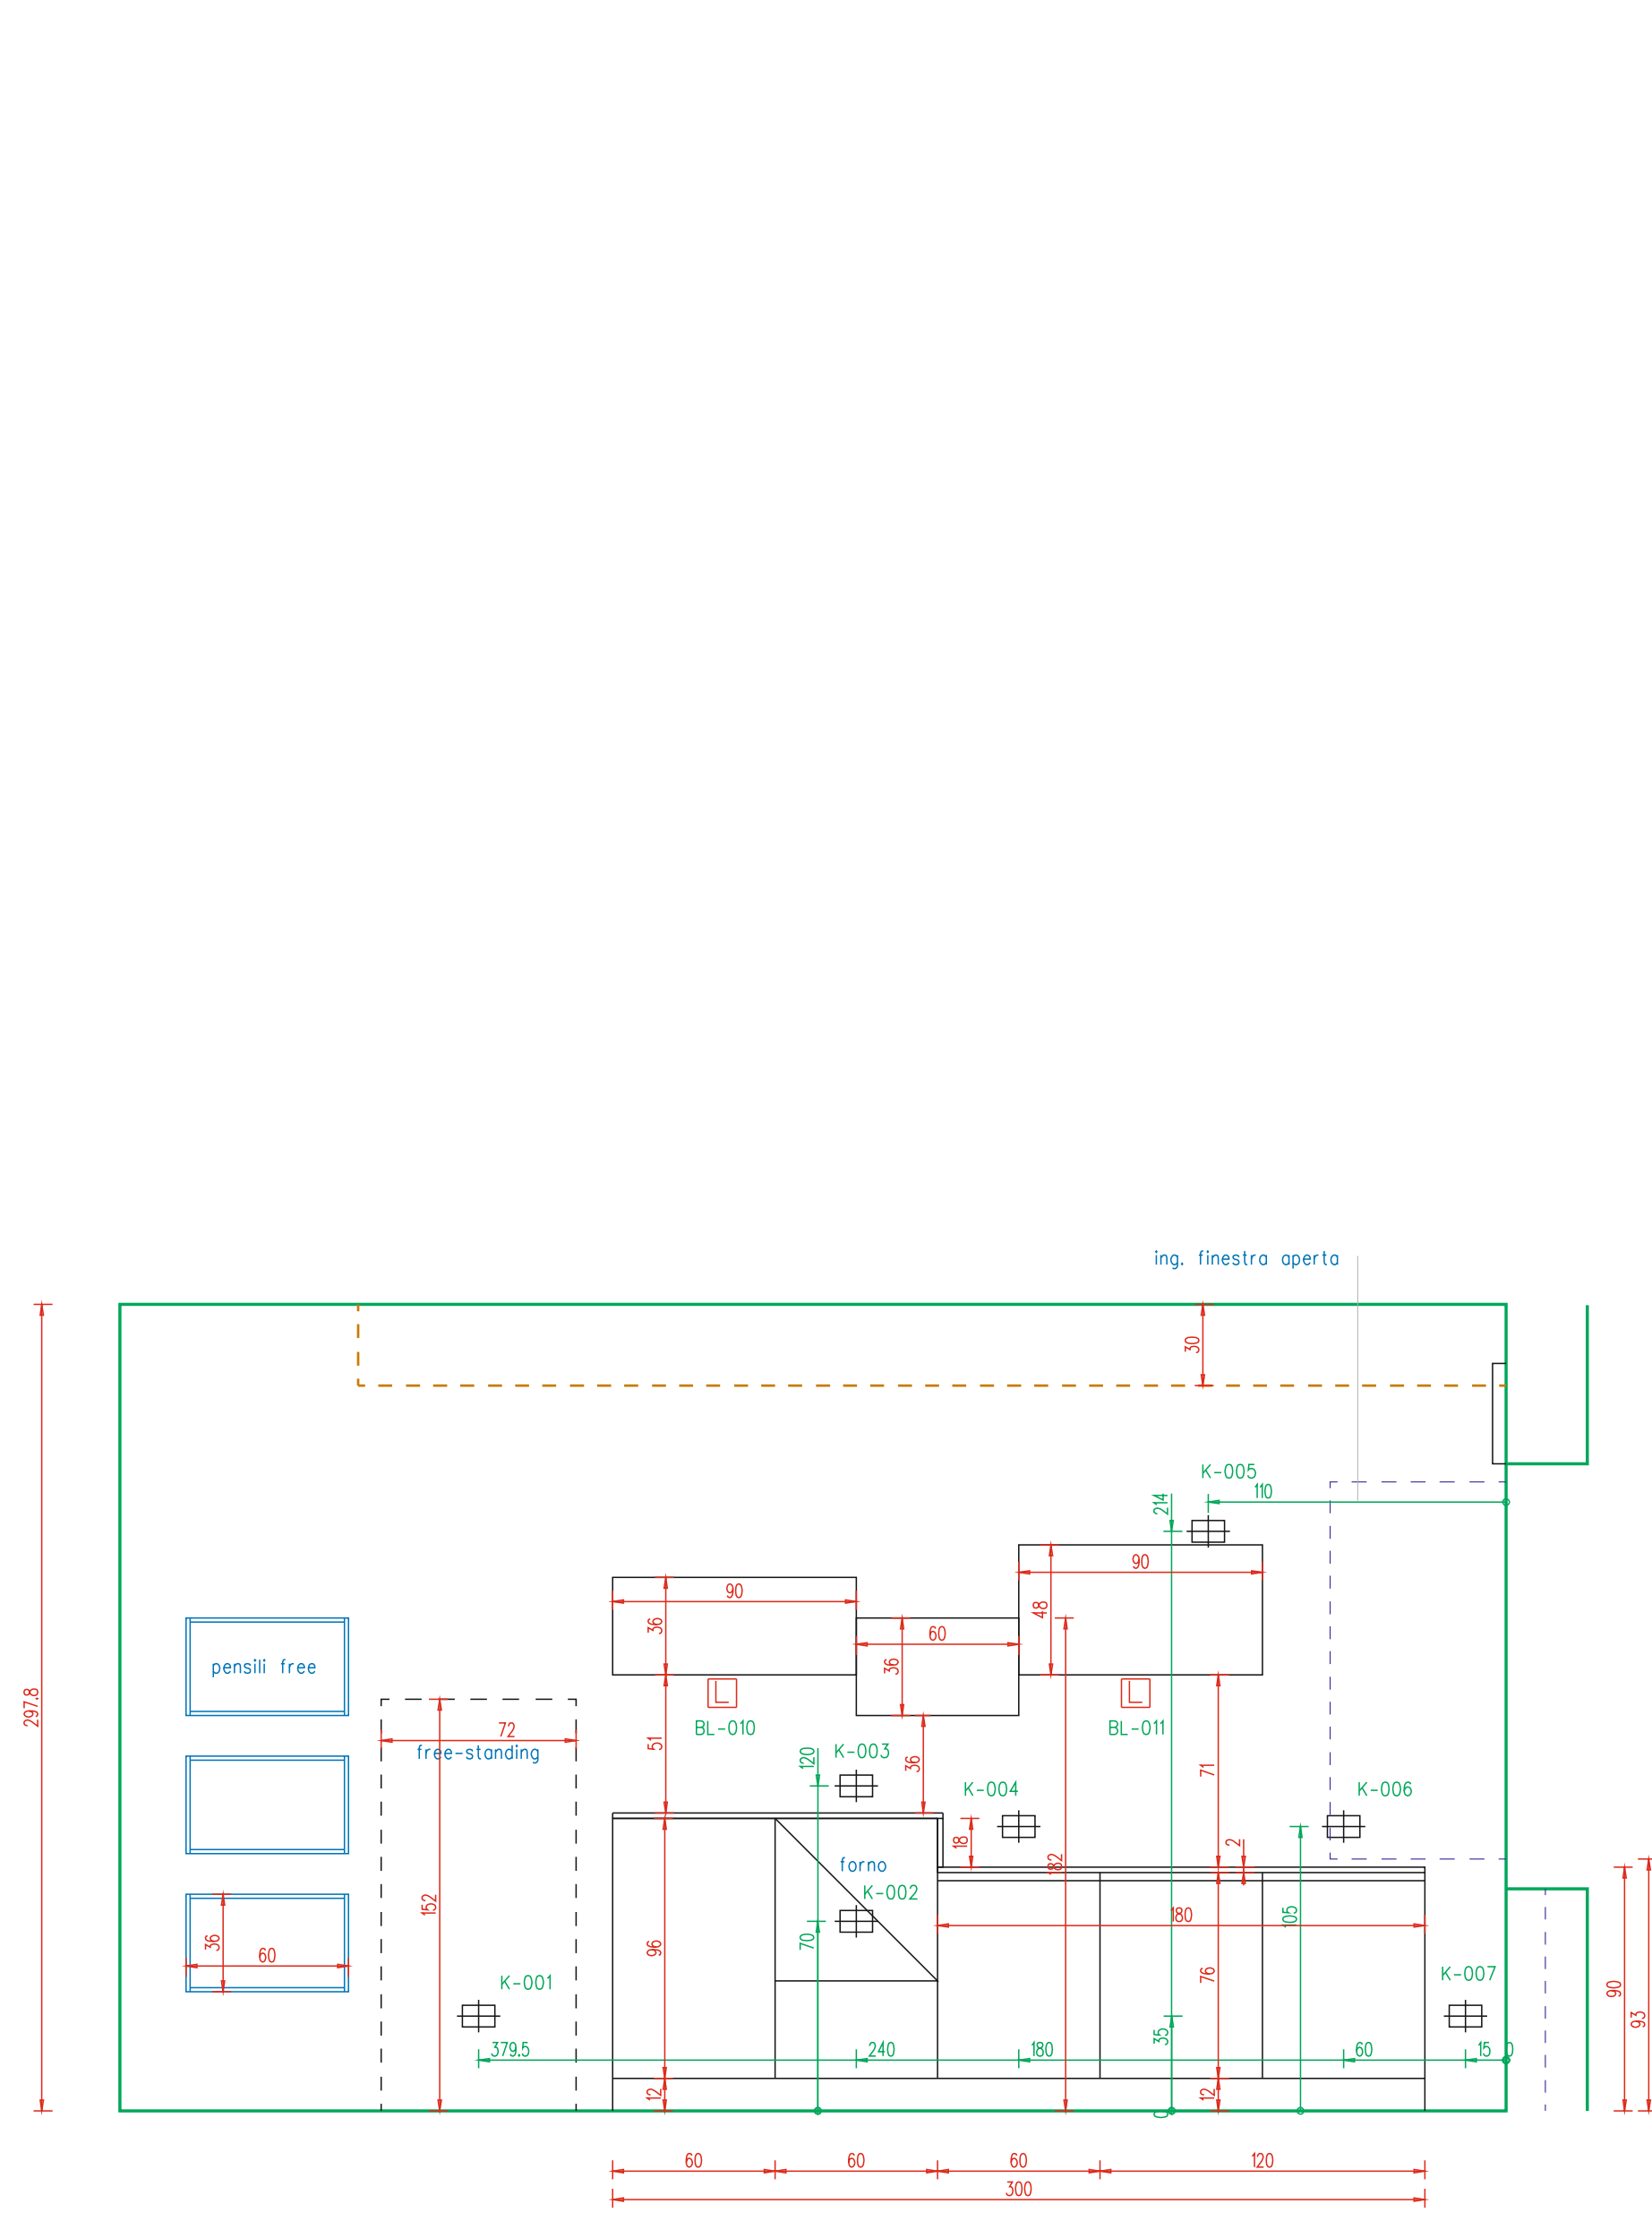

vers. 3.1 tav. 01

Sede legale: via 6 Aprile 8/A - 31018 GAIARINE (TV) - PI e CF 03027750268