


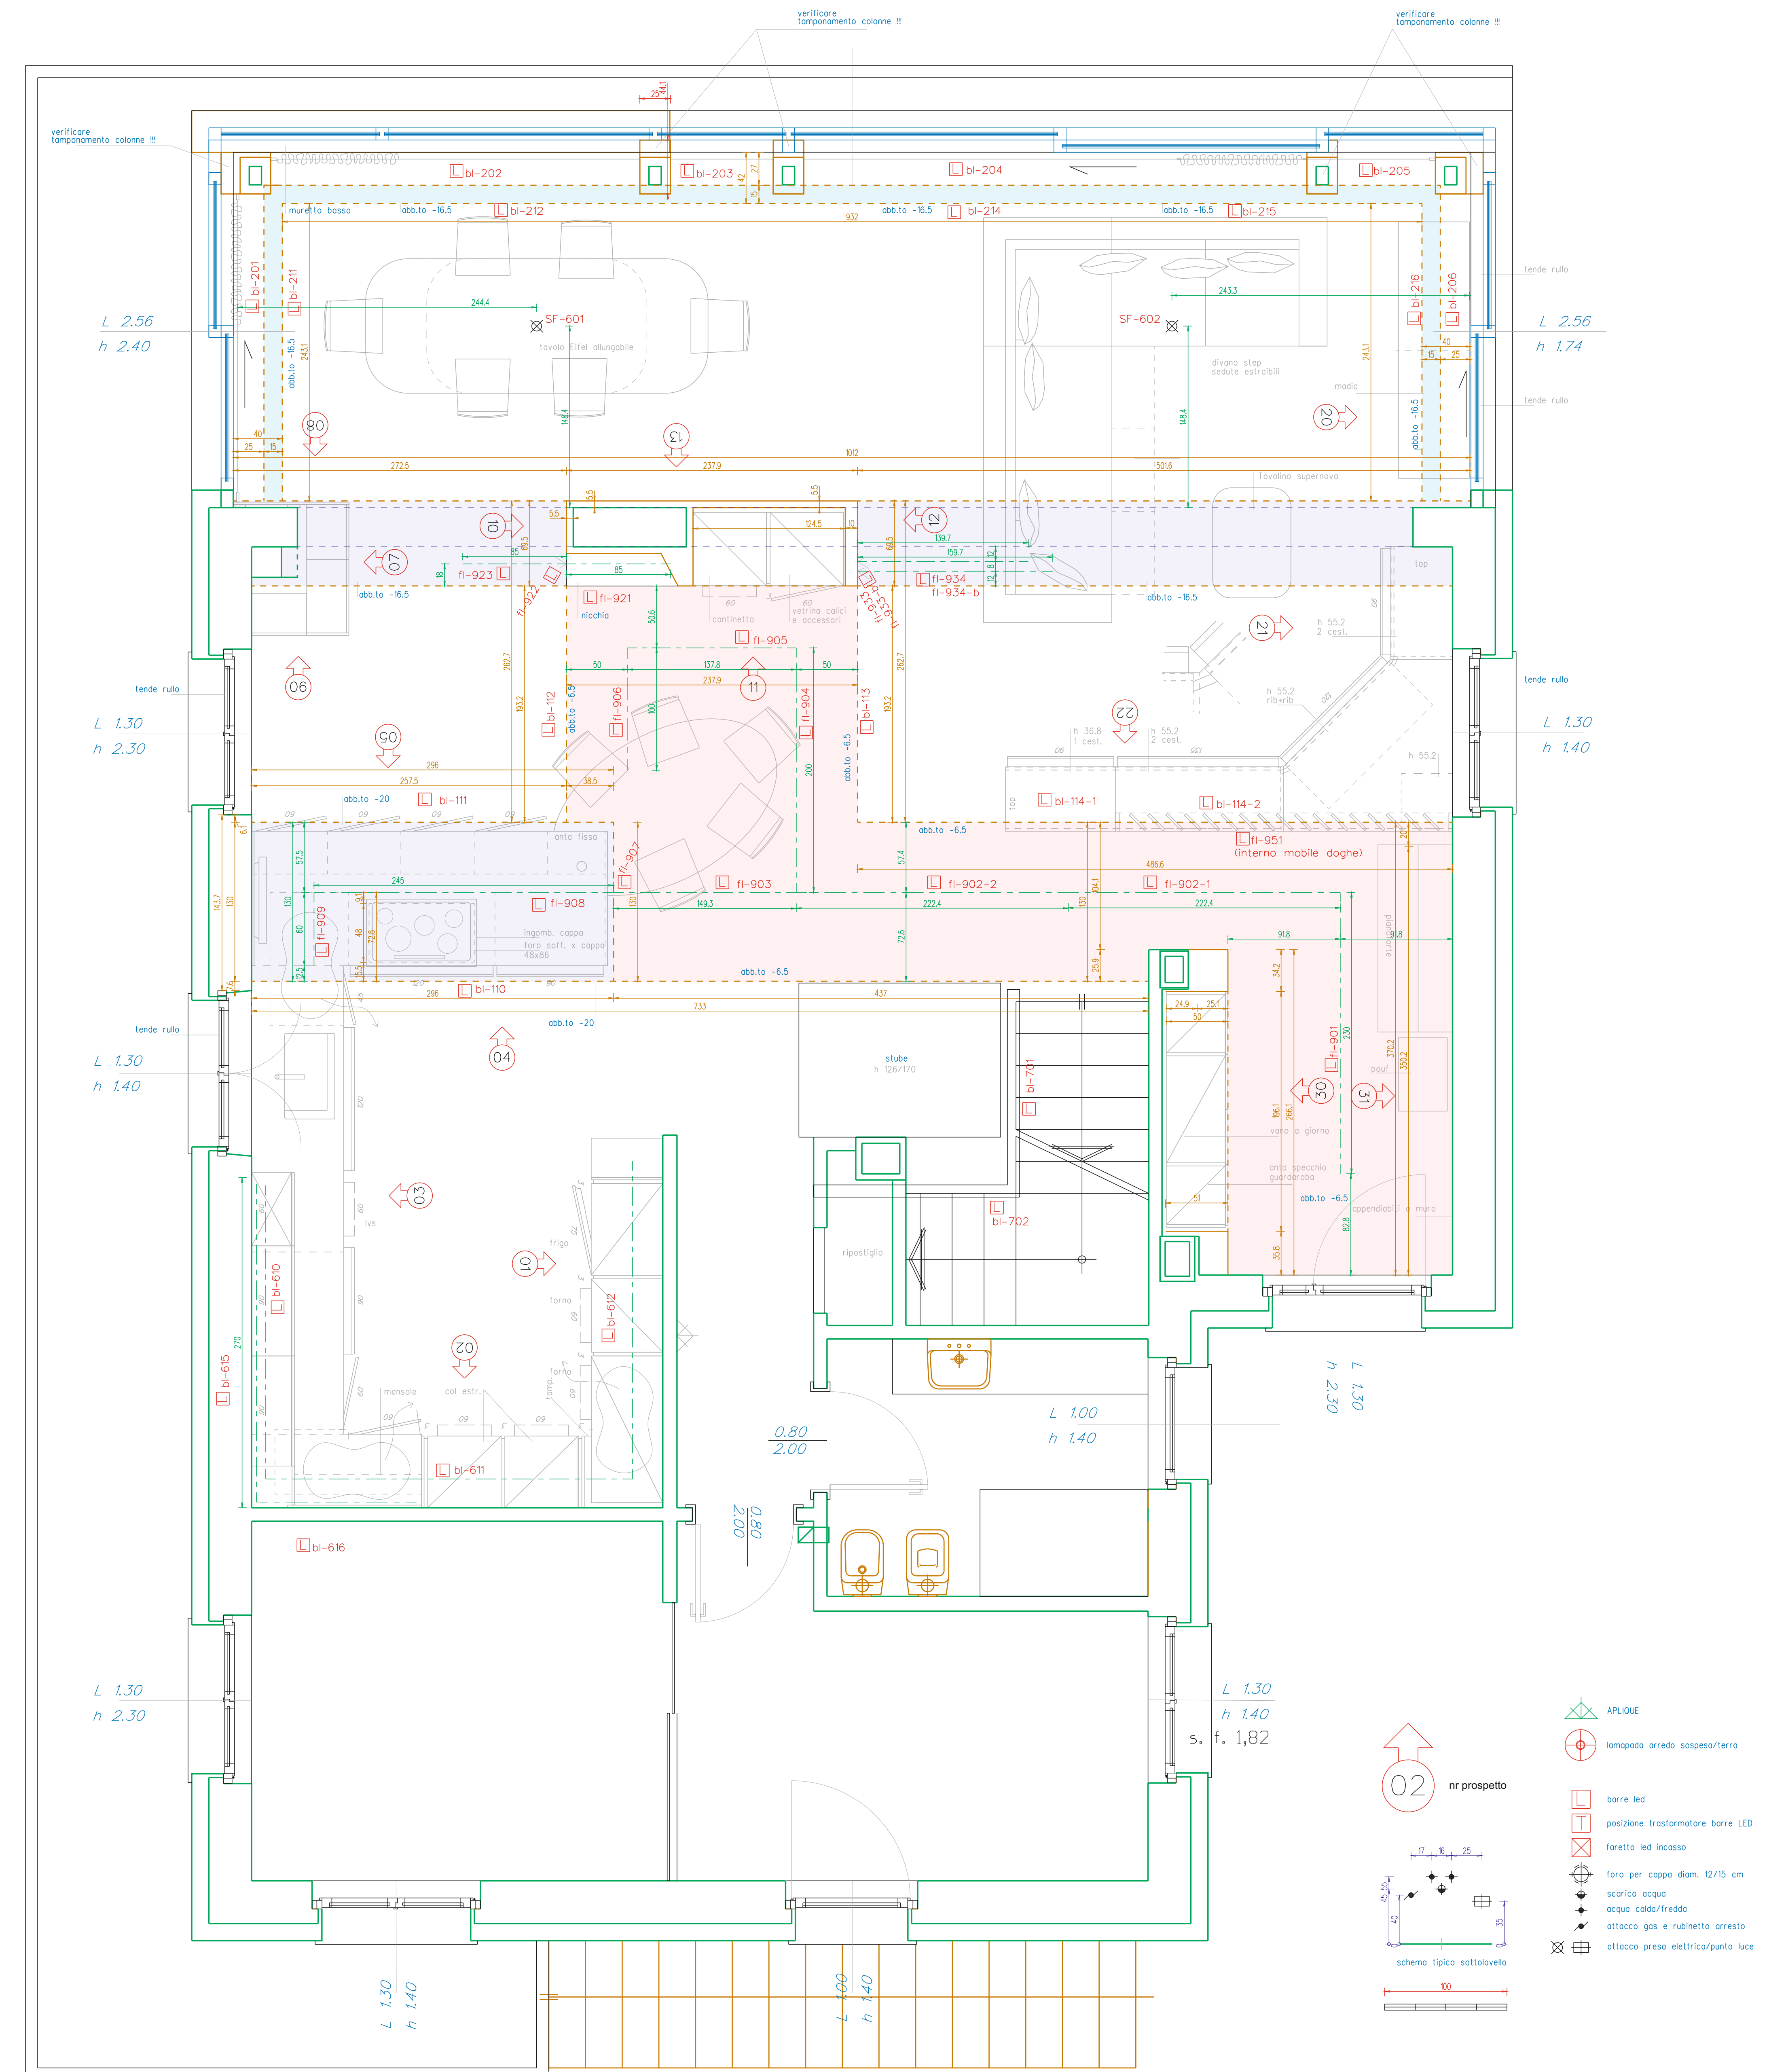

Sede legale: via 6 Aprile 8/A - 31018 GAIARINE (TV) - PI e CF 03027750268