


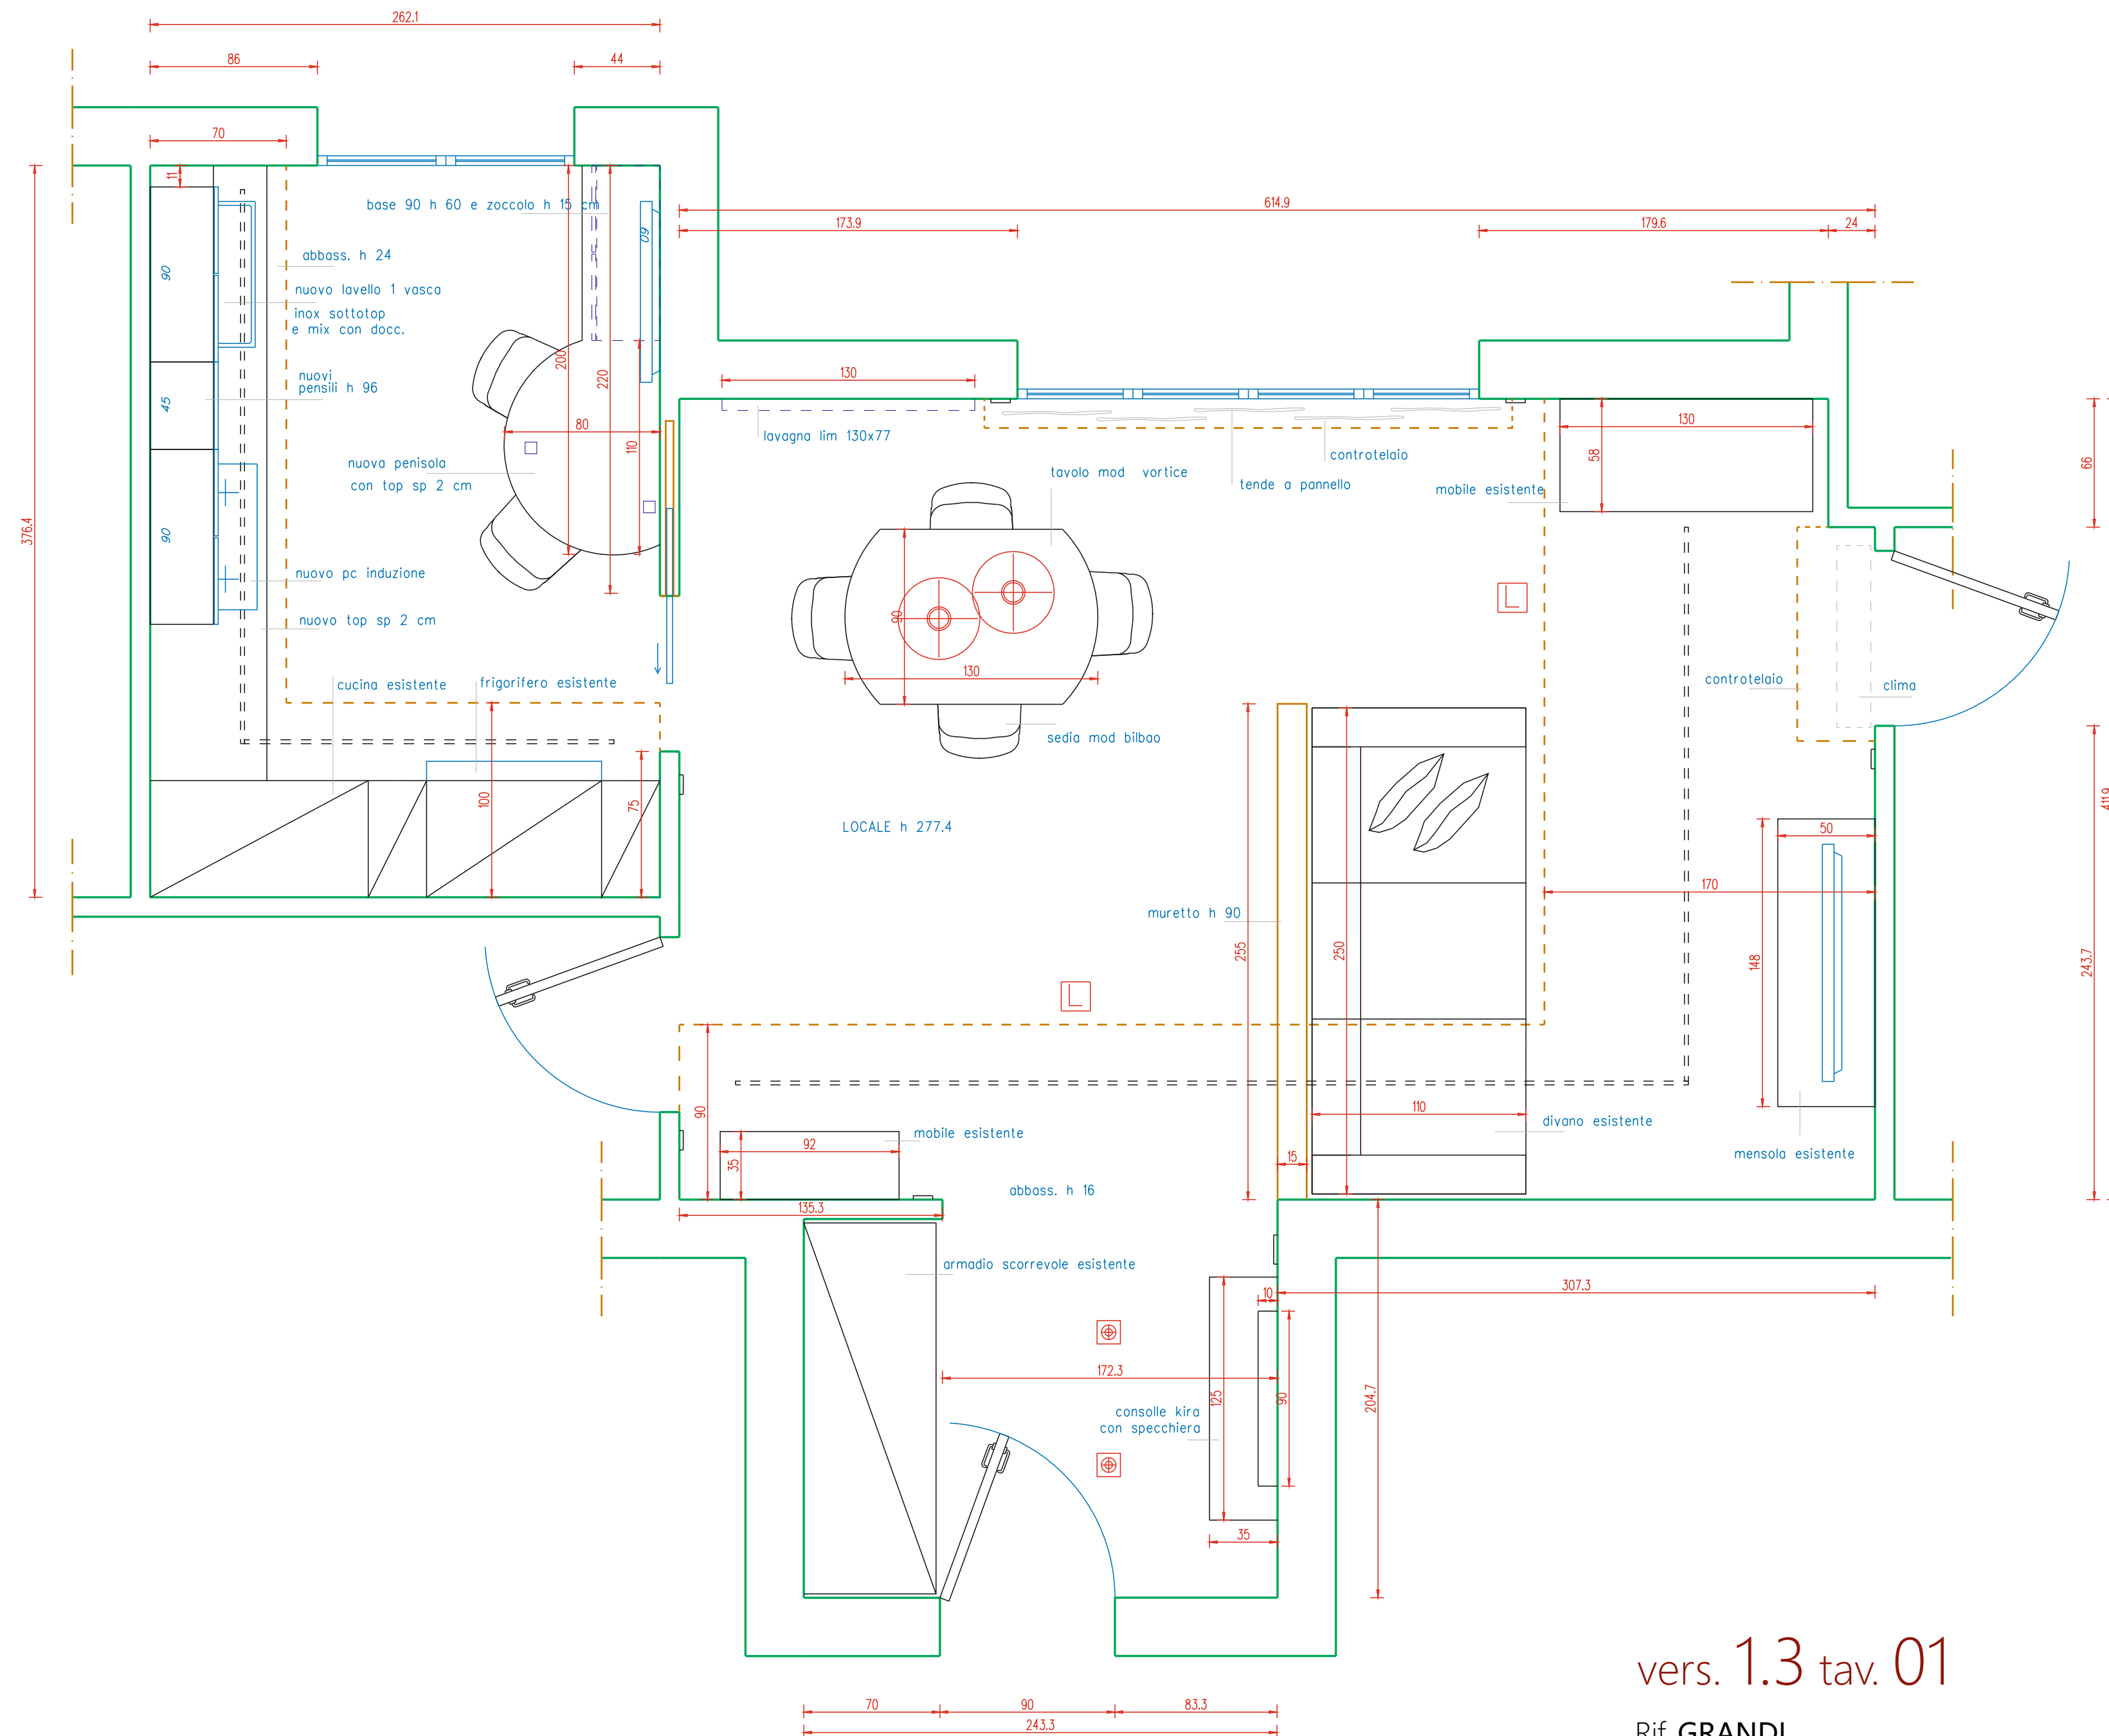

vers. 1.3 tav. 01

Rif. **GRANDI**
 Ogg.: proposta arredamento
 scala 1/25 data: 19/05/2022