


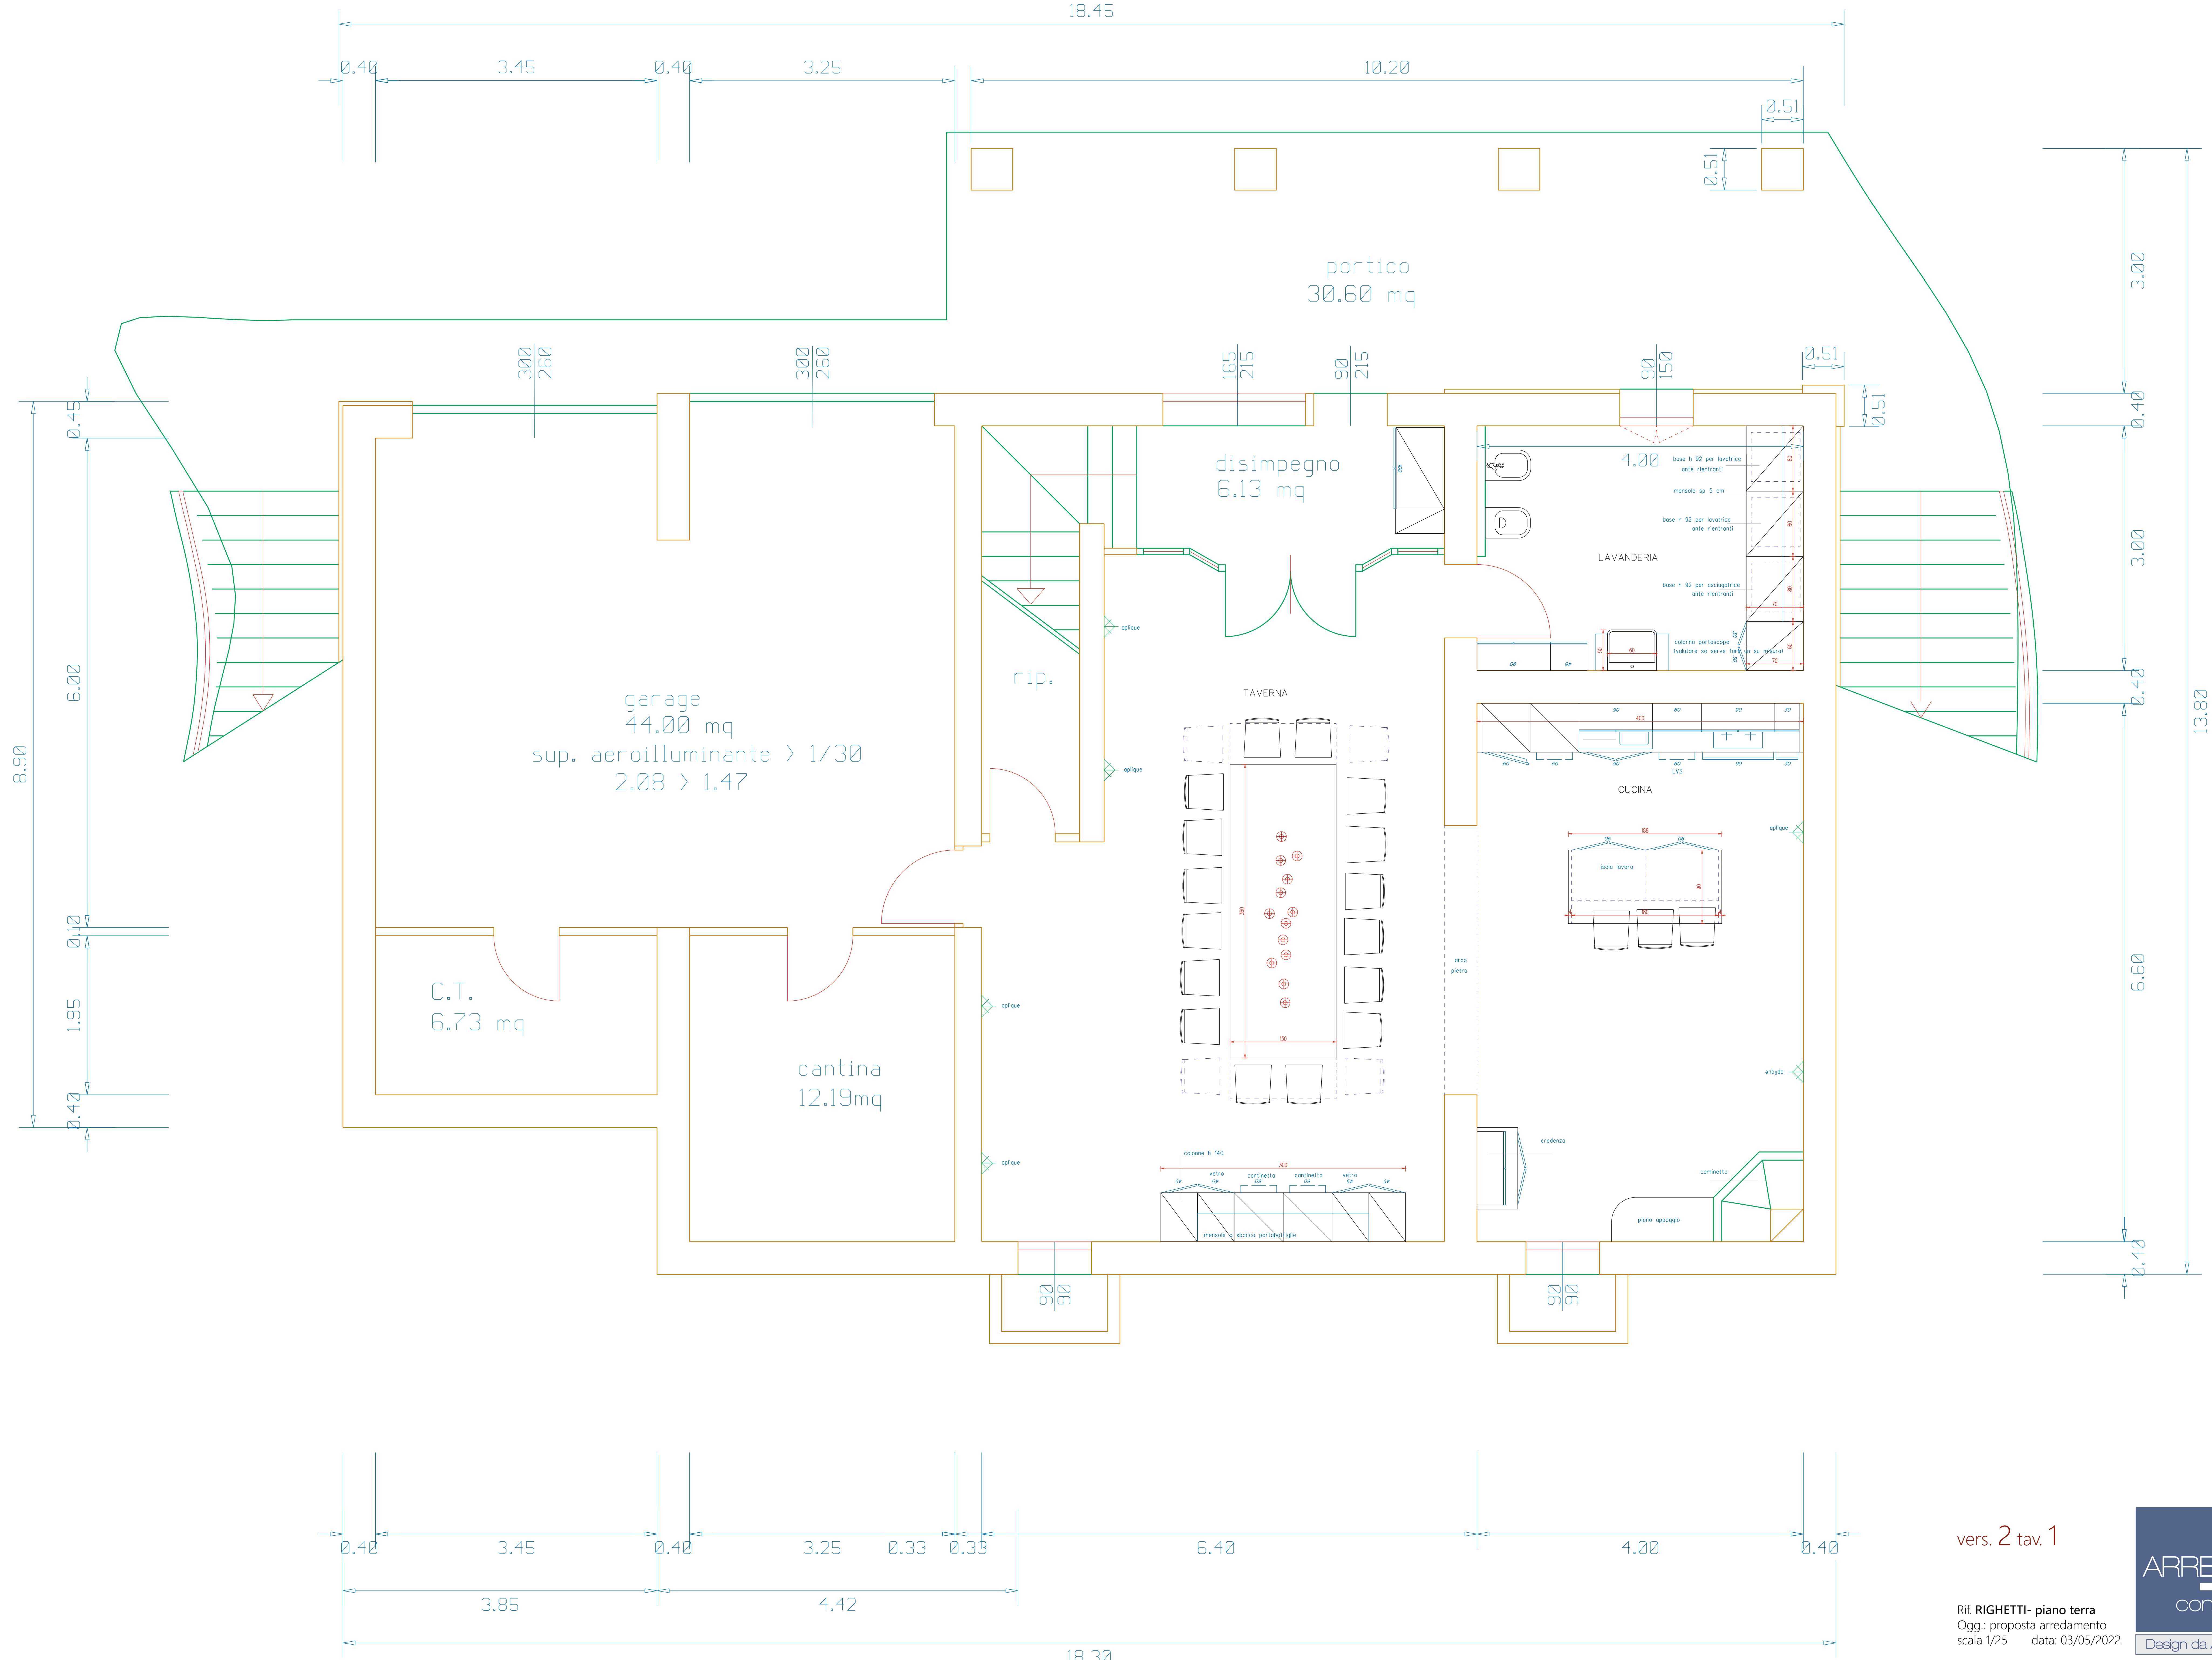

vers. 2 tav. 1

Rif. RIGHETTI - piano terra
Ogg.: proposta arredamento
scala 1/25 data: 03/05/2022