



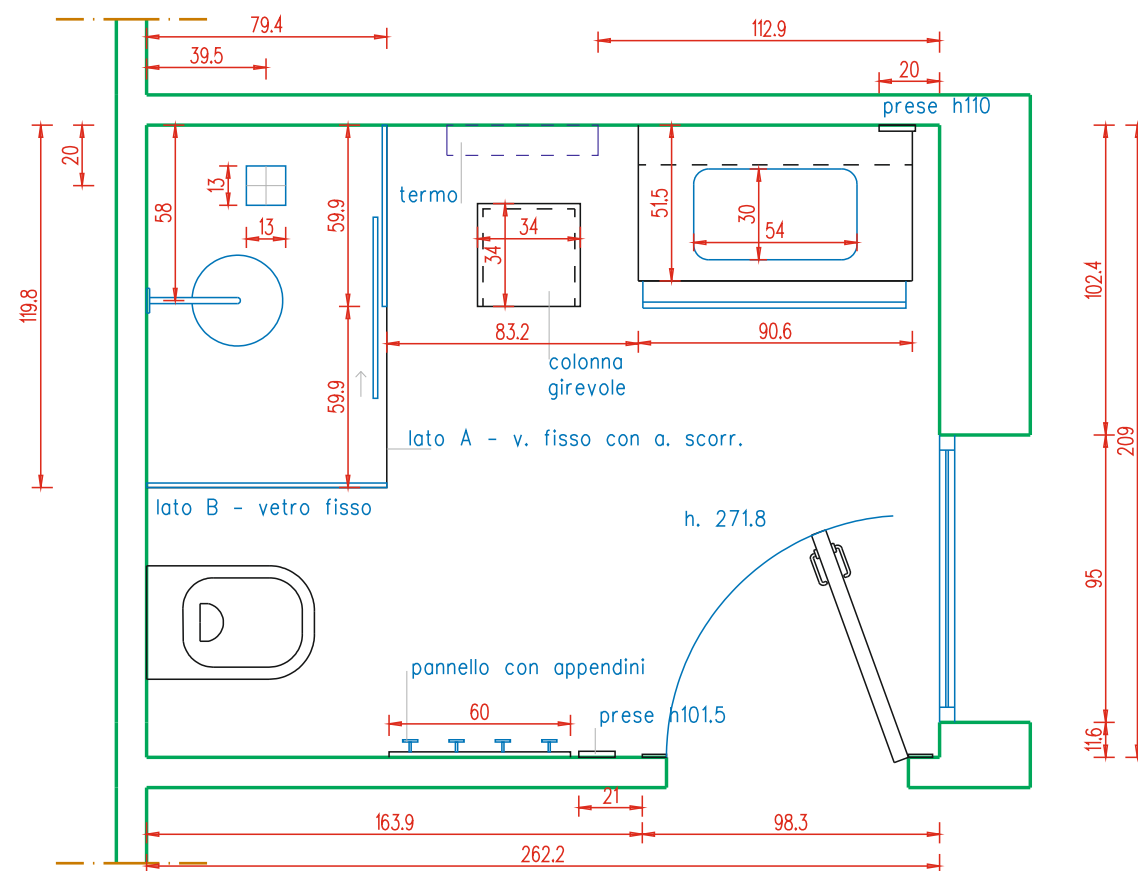

proposta - B

vers. 1 tav. 02

Rif. **VILLA GIUSY E ALEX**
Ogg.: proposta arred. BAGNO

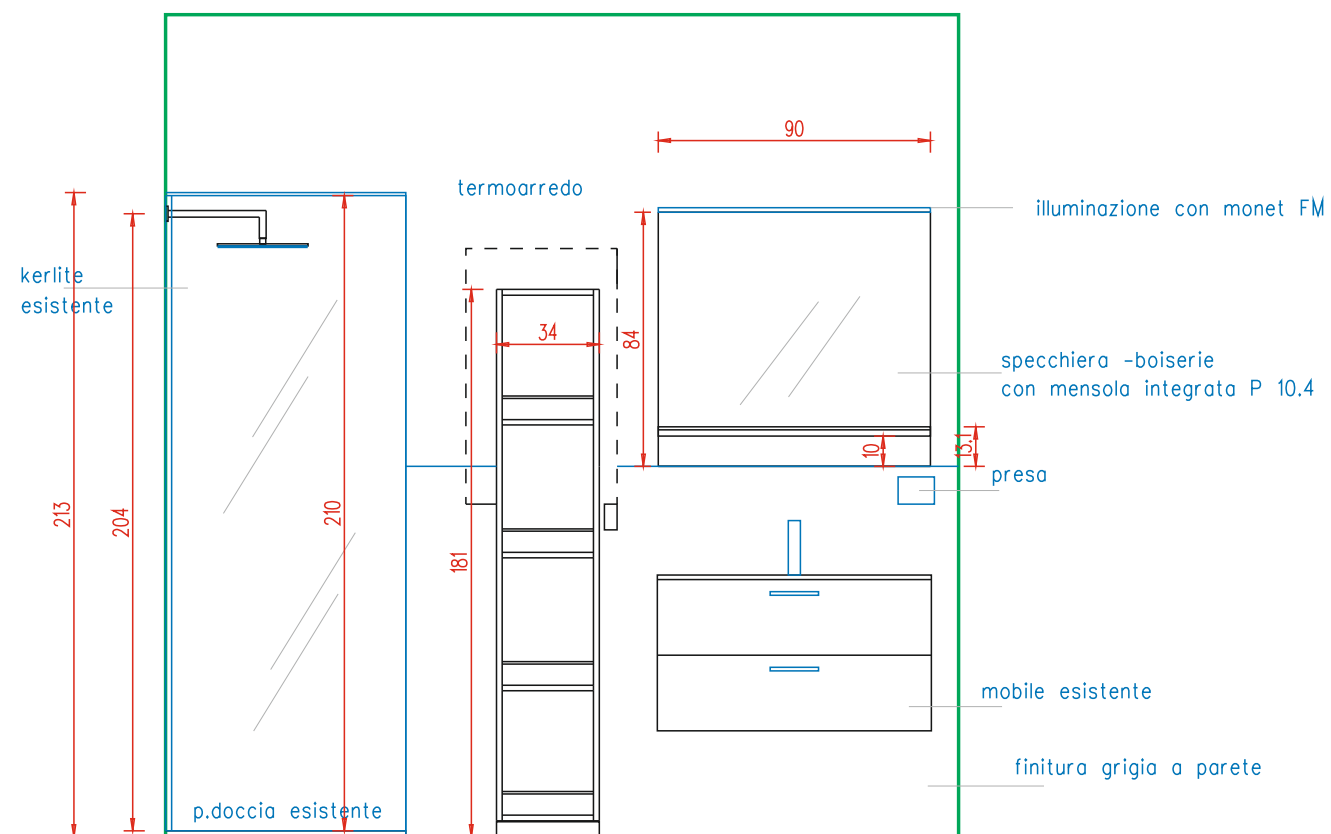

Data : 10/11/2022
Scala 1:25